



HAMBLESIDE DANELAW ZENON FACTORY ASSEMBLED INSULATED ROOFLIGHT - TYPICAL CROSS SECTION

OPTION

A metal strip can be incorporated within the Rooflight underlap side to enable the use of typical stitch fasteners if required.

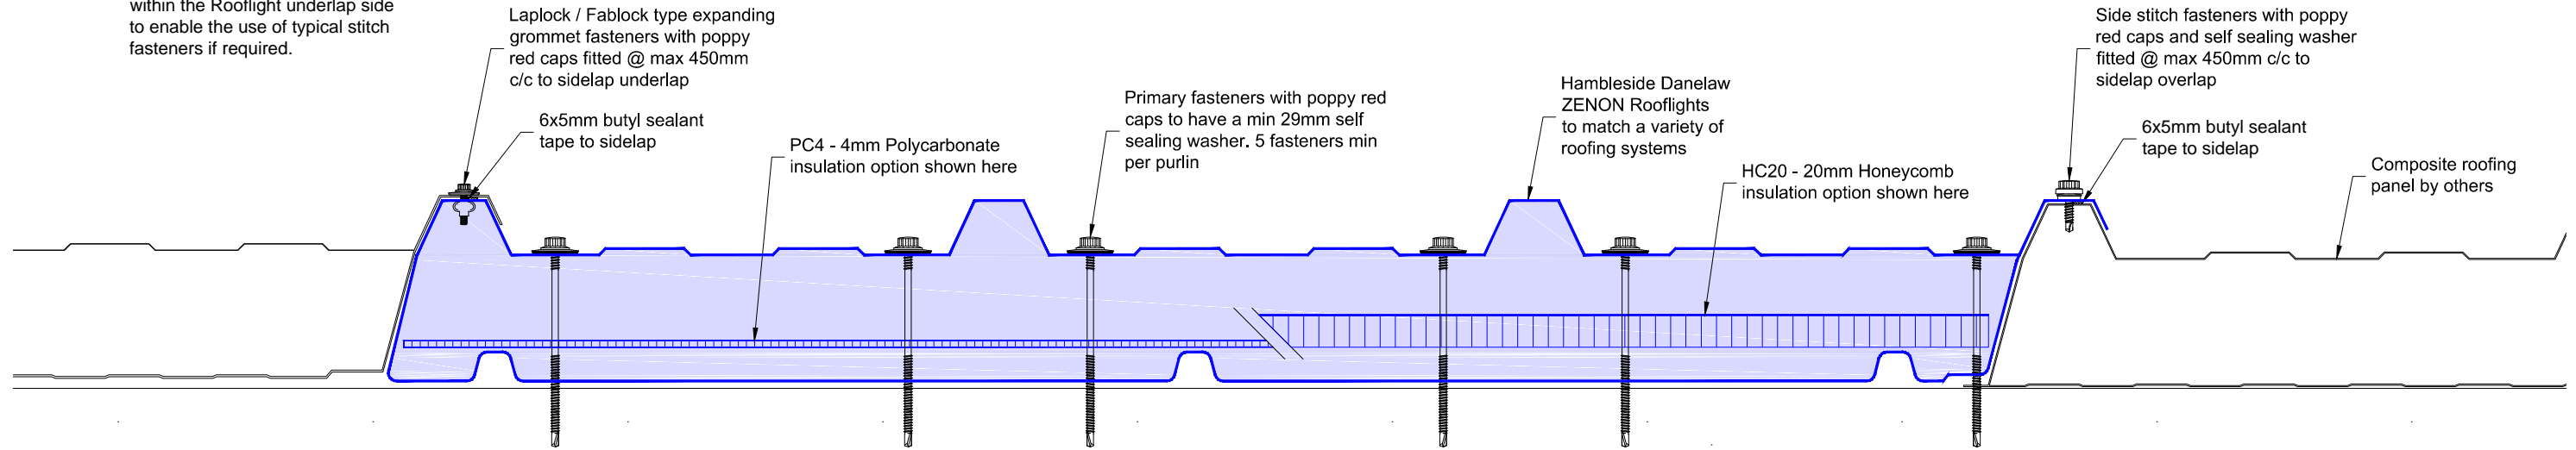

HAMBLESIDE DANELAW ZENON FACTORY ASSEMBLED INSULATED ROOFLIGHT - TYPICAL END LAPS

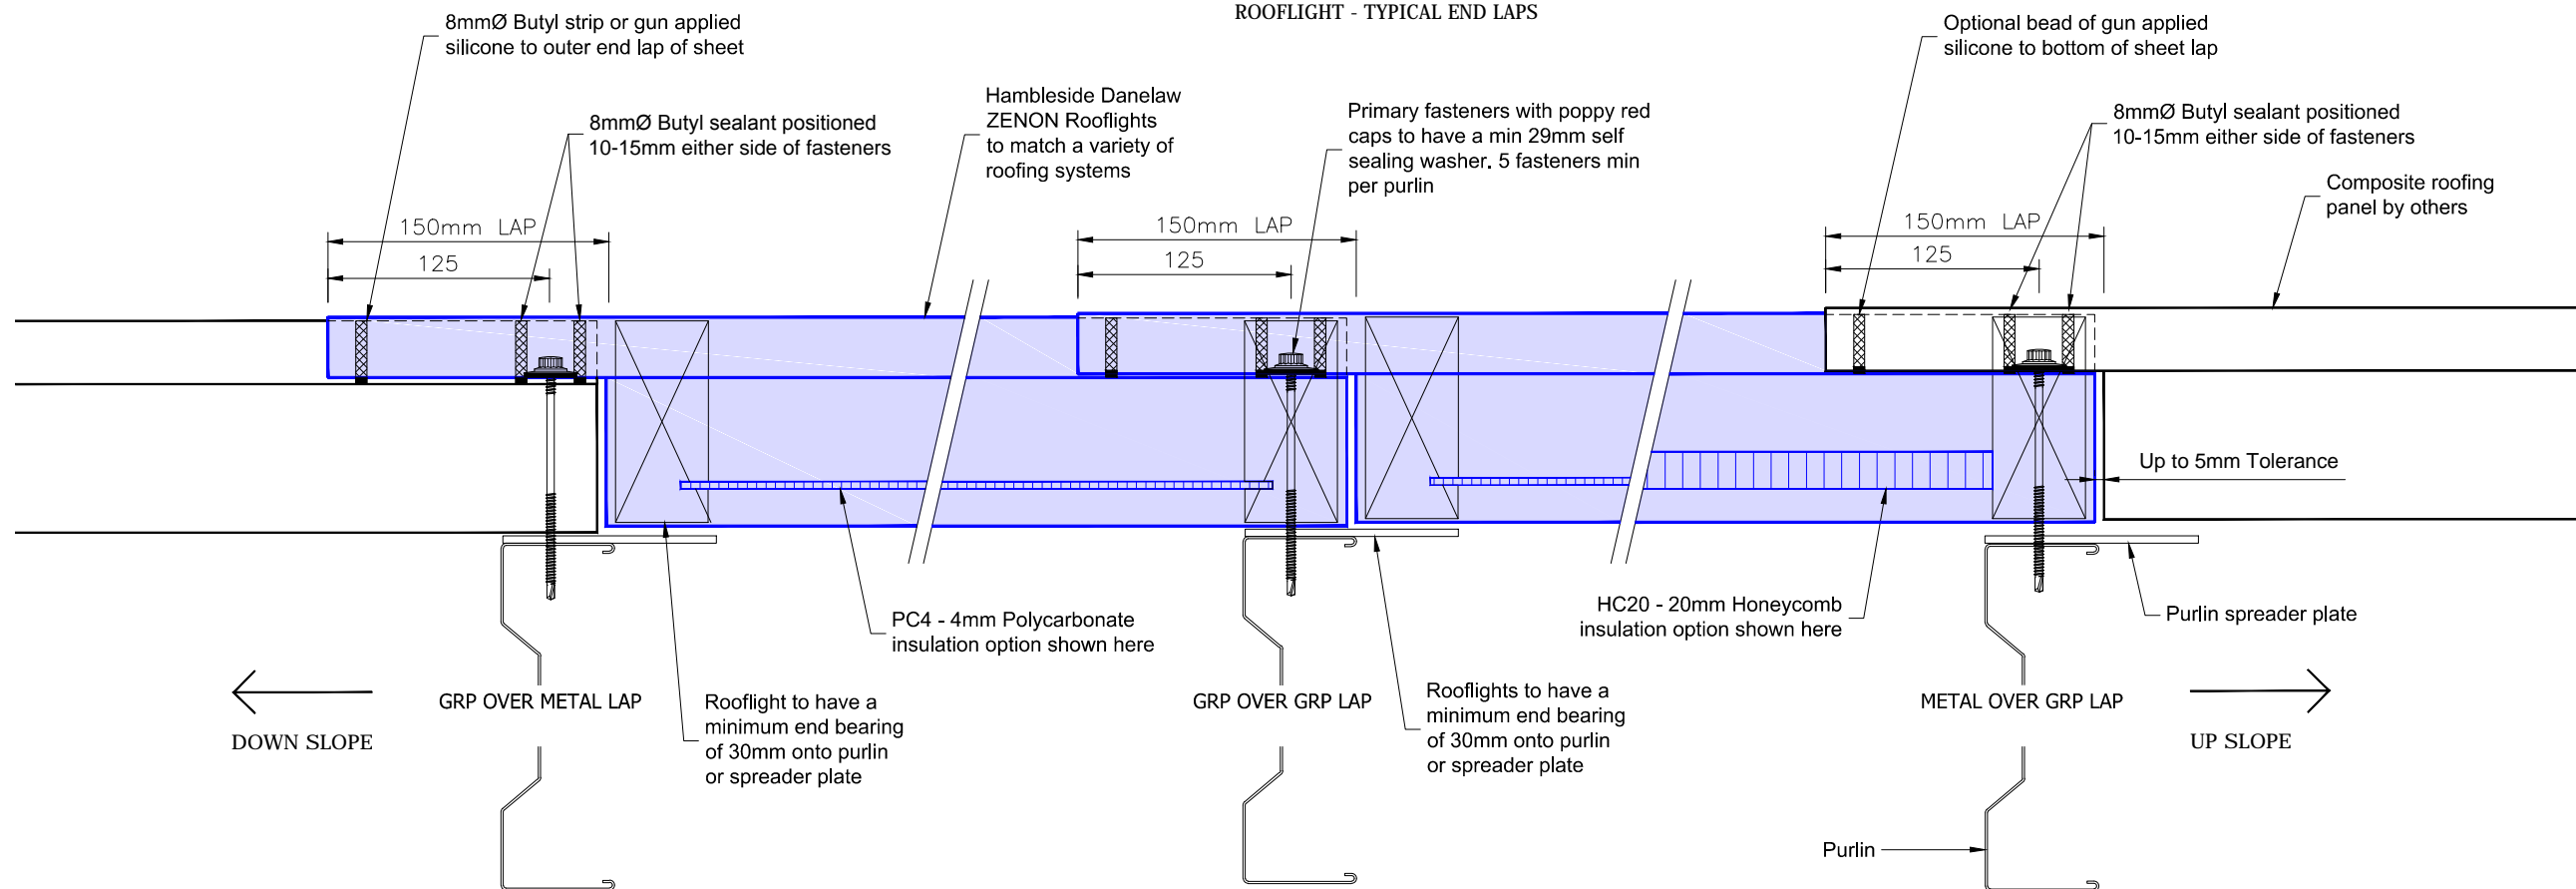

For further guidance on the sealing of Rooflights please refer to MCRMA Technical paper 16

DRAWING TITLE		
Typical Fixing Details Factory Assembled Insulated Rooflights		
PROJECT		
NA		
CLIENT		
HDL		
DRAWN	DATE	SHEET
SG	15.04.2015	01
SCALE	PAPER SIZE	REVISION
NTS	A3	A
DRAWING NO		
RT-FAIR		
Hambleside Danelaw Ltd		
T 01327 701900		
F 01327 701909		
www.hambleside-danelaw.co.uk		
- All dimensions are in millimetres unless otherwise stated		
- All dimensions to be checked on site		
- Do not scale		
© Hambleside Danelaw Ltd, own the copyright of this document which is supplied in confidence, this document must not be used for any other purpose other than that it is supplied for.		
