




TYPICAL PITCH ROOF DETAIL

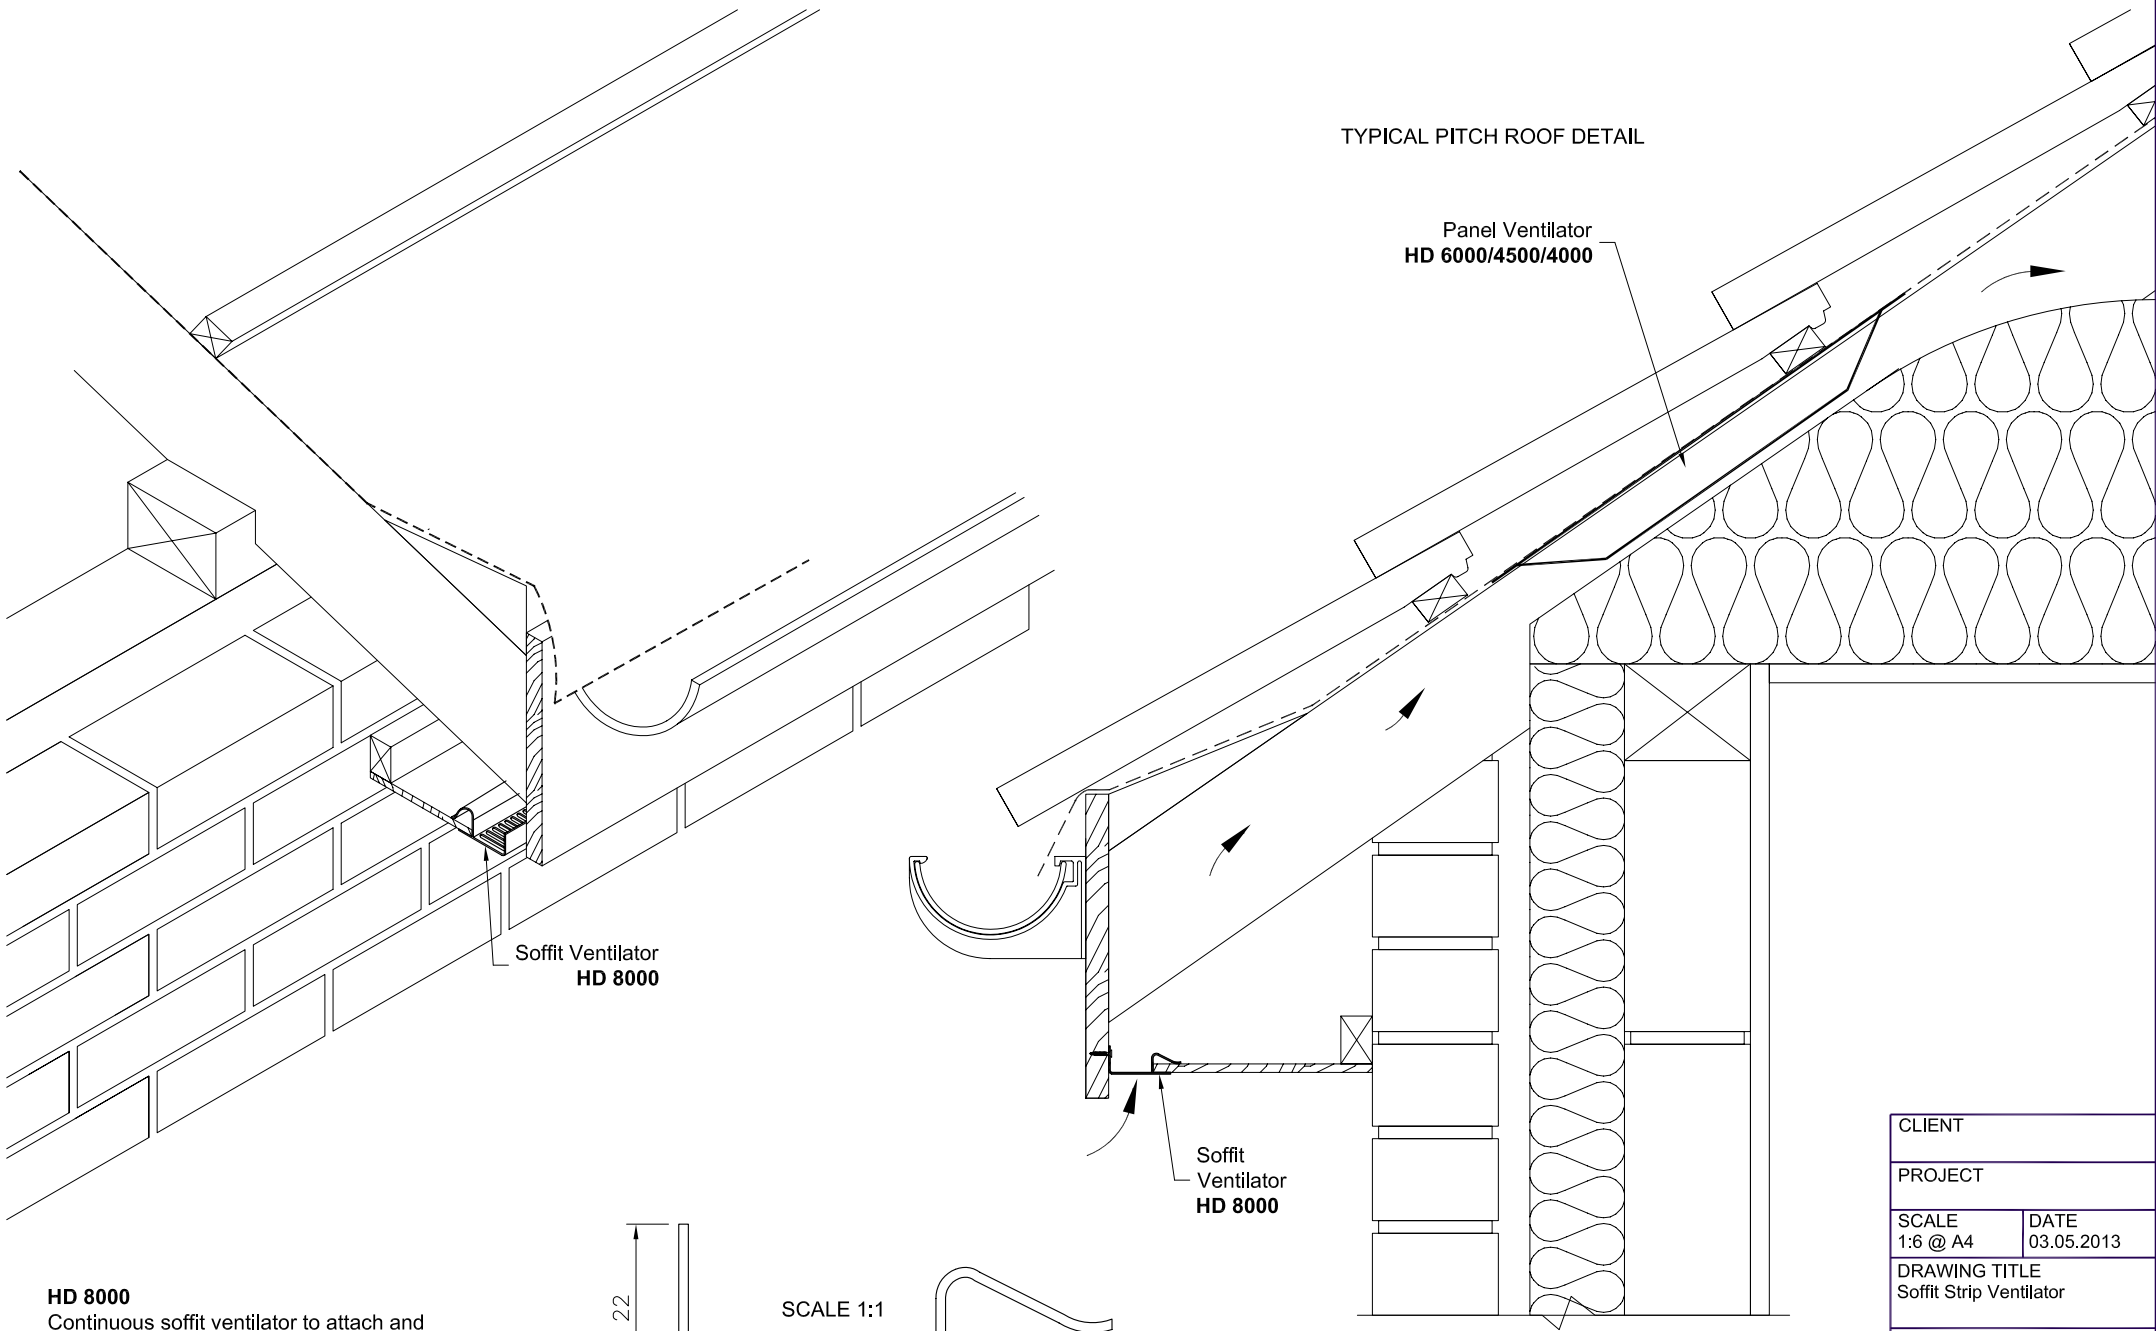

**HD 8000**  
Continuous soffit ventilator to attach and support soffit boards between 4mm and 10mm thickness.

Airflow: 10,000mm<sup>2</sup>  
Length: 2400mm, Height: 22mm, Width: 51mm

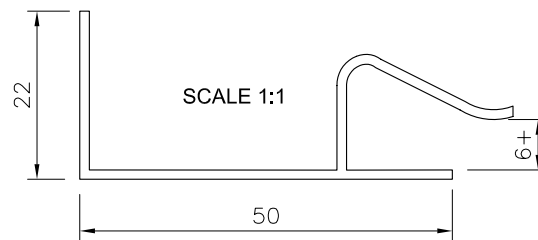

CLIENT	
PROJECT	
SCALE 1:6 @ A4	DATE 03.05.2013
DRAWING TITLE Soffit Strip Ventilator	
DRAWING NUMBER HD 8000	
HambleSide Danelaw Ltd	
T 01327 701900	
F 01327 701909	
W www.hambleSide-danelaw.co.uk	
A Long March, Daventry, NN11 4NR	