

Flush Fitting
Slate Ventilator
HDSILRV10/24


HDILSRV10/24

Flush fit slate roof ventilator for man made or natural slates.

Base size 615x300mm to suit 600x3000mm slate size.

Ventilation area: 10,000mm².

Minimum rafter pitch: 22.5° or 25° depending on head lap.

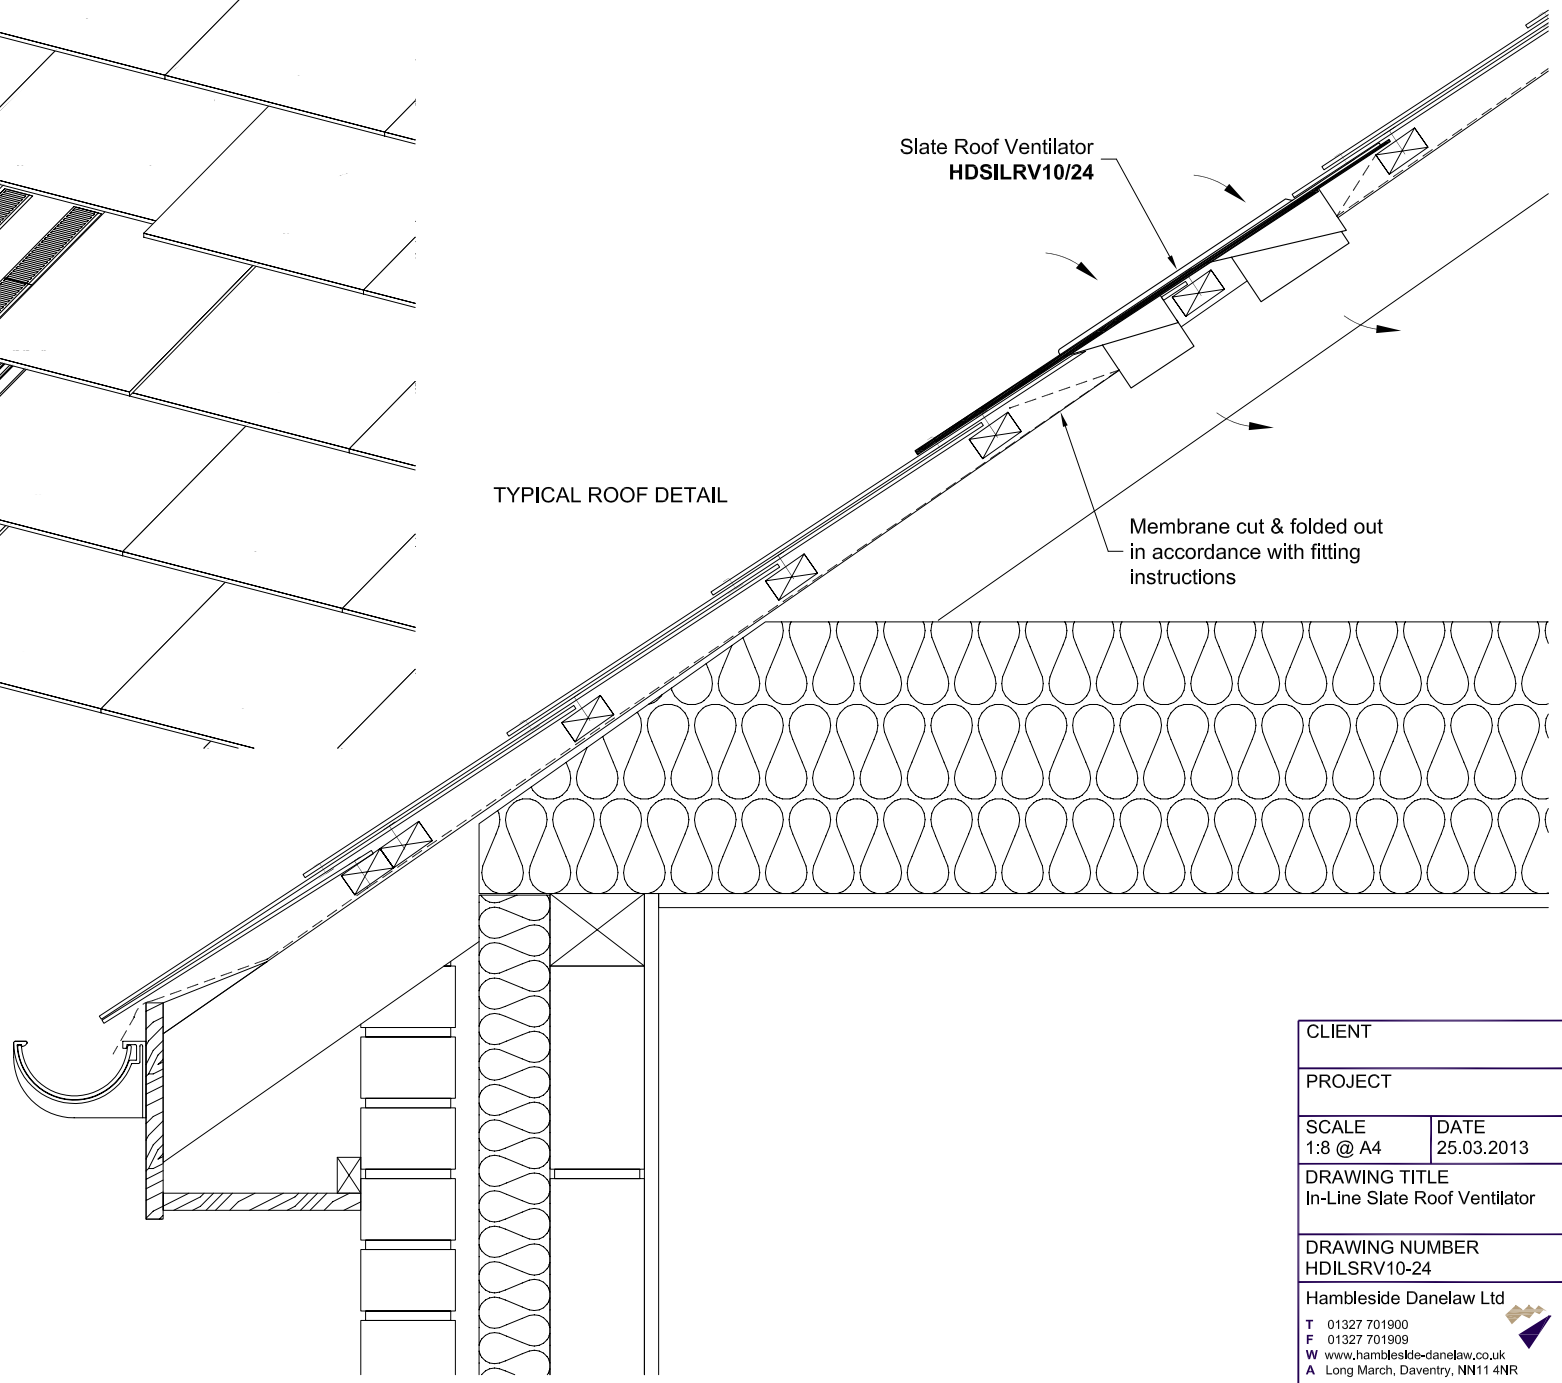

TYPICAL ROOF DETAIL

Slate Roof Ventilator
HDSILRV10/24

Membrane cut & folded out
in accordance with fitting
instructions

CLIENT	
PROJECT	
SCALE 1:8 @ A4	DATE 25.03.2013
DRAWING TITLE In-Line Slate Roof Ventilator	
DRAWING NUMBER HDILSRV10-24	
HambleSide Danelaw Ltd	
T 01327 701900	
F 01327 701909	
W www.hambleSide-danelaw.co.uk	
A Long March, Daventry, NN11 4NR	

