


**HD RCS**

Lightweight high density polypropylene dry soaker suitable for use with Redland Cambrian slate tiles – left or right handed.

Available in Black

H:105 x W:156 x L:280mm

**HD RCS/R** Right Hand  
**HD RCS/L** Left Hand

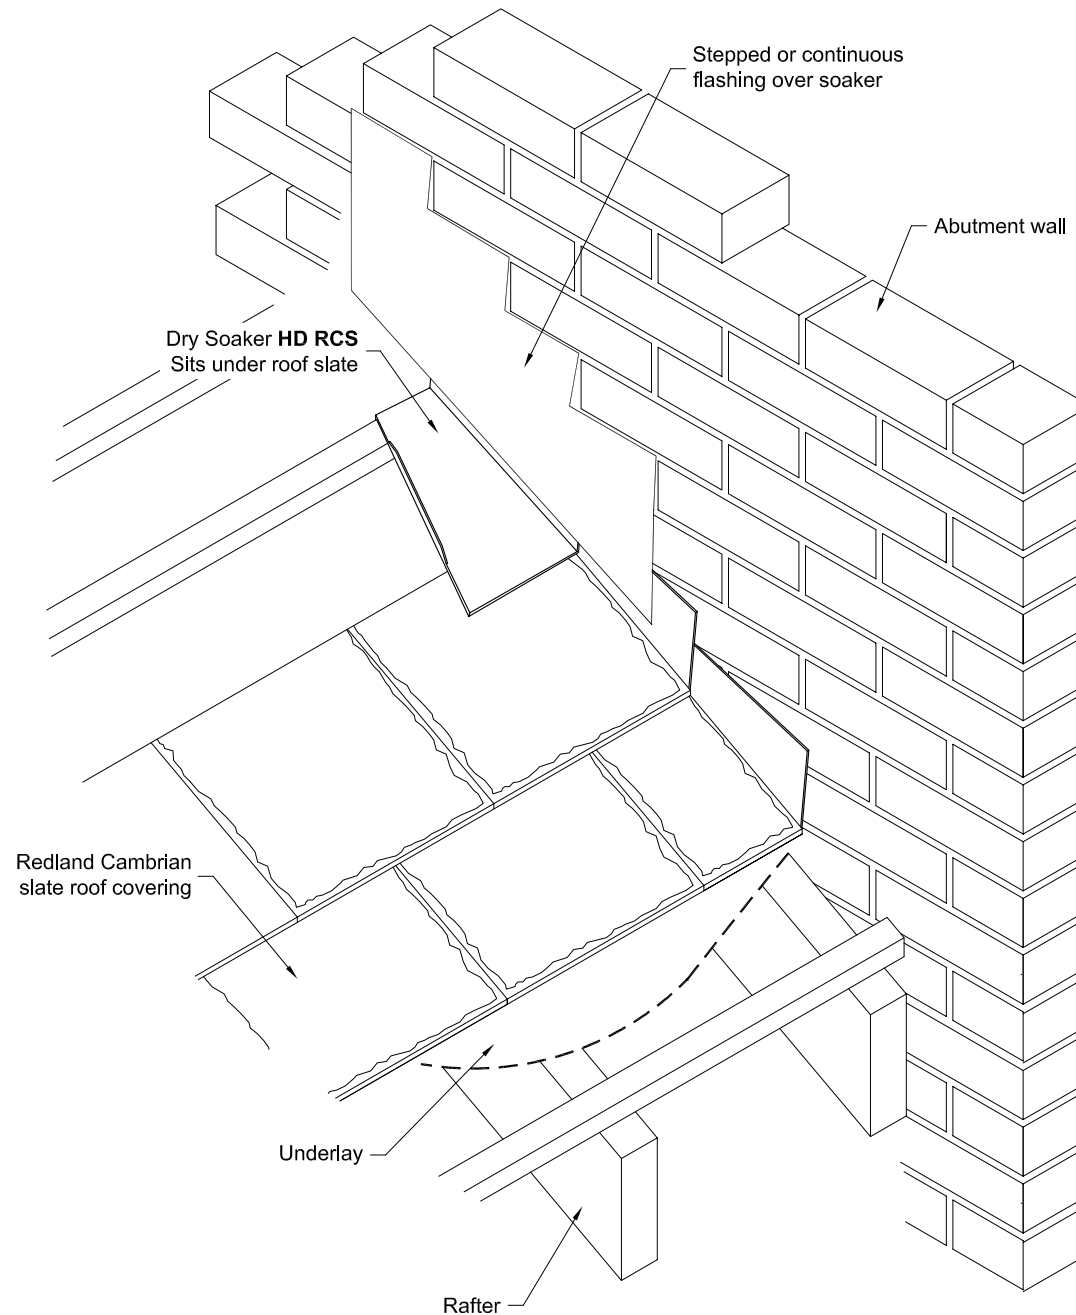

CLIENT	
PROJECT	
SCALE NTS	DATE 14.10.2013
DRAWING TITLE Interlocking Dry Soaker Left & Right Hand	
DRAWING NUMBER HD RCS	
Hambleside Danelaw Ltd	
T 01327 701900	
F 01327 701909	
W www.hambleside-danelaw.co.uk	
A Long March, Daventry, NN11 4NR	