

HD SRV10U

Universal slate roof ventilator for man-made or natural slates.

Actual ventilation area: 10,000mm²
 Suitable for soil ventilation and mechanical extraction


To suit either 600 x 300mm or 500 x 250mm slates


Minimum rafter pitch: 22.5° or 25° depending on headlap.

All extractor ducting should be insulated where it passes through unheated areas and voids e.g. loft spaces.

Vertical ducting will require a condensation trap in order to prevent backflow of any moisture or condensate.

TYPICAL ROOF DETAIL

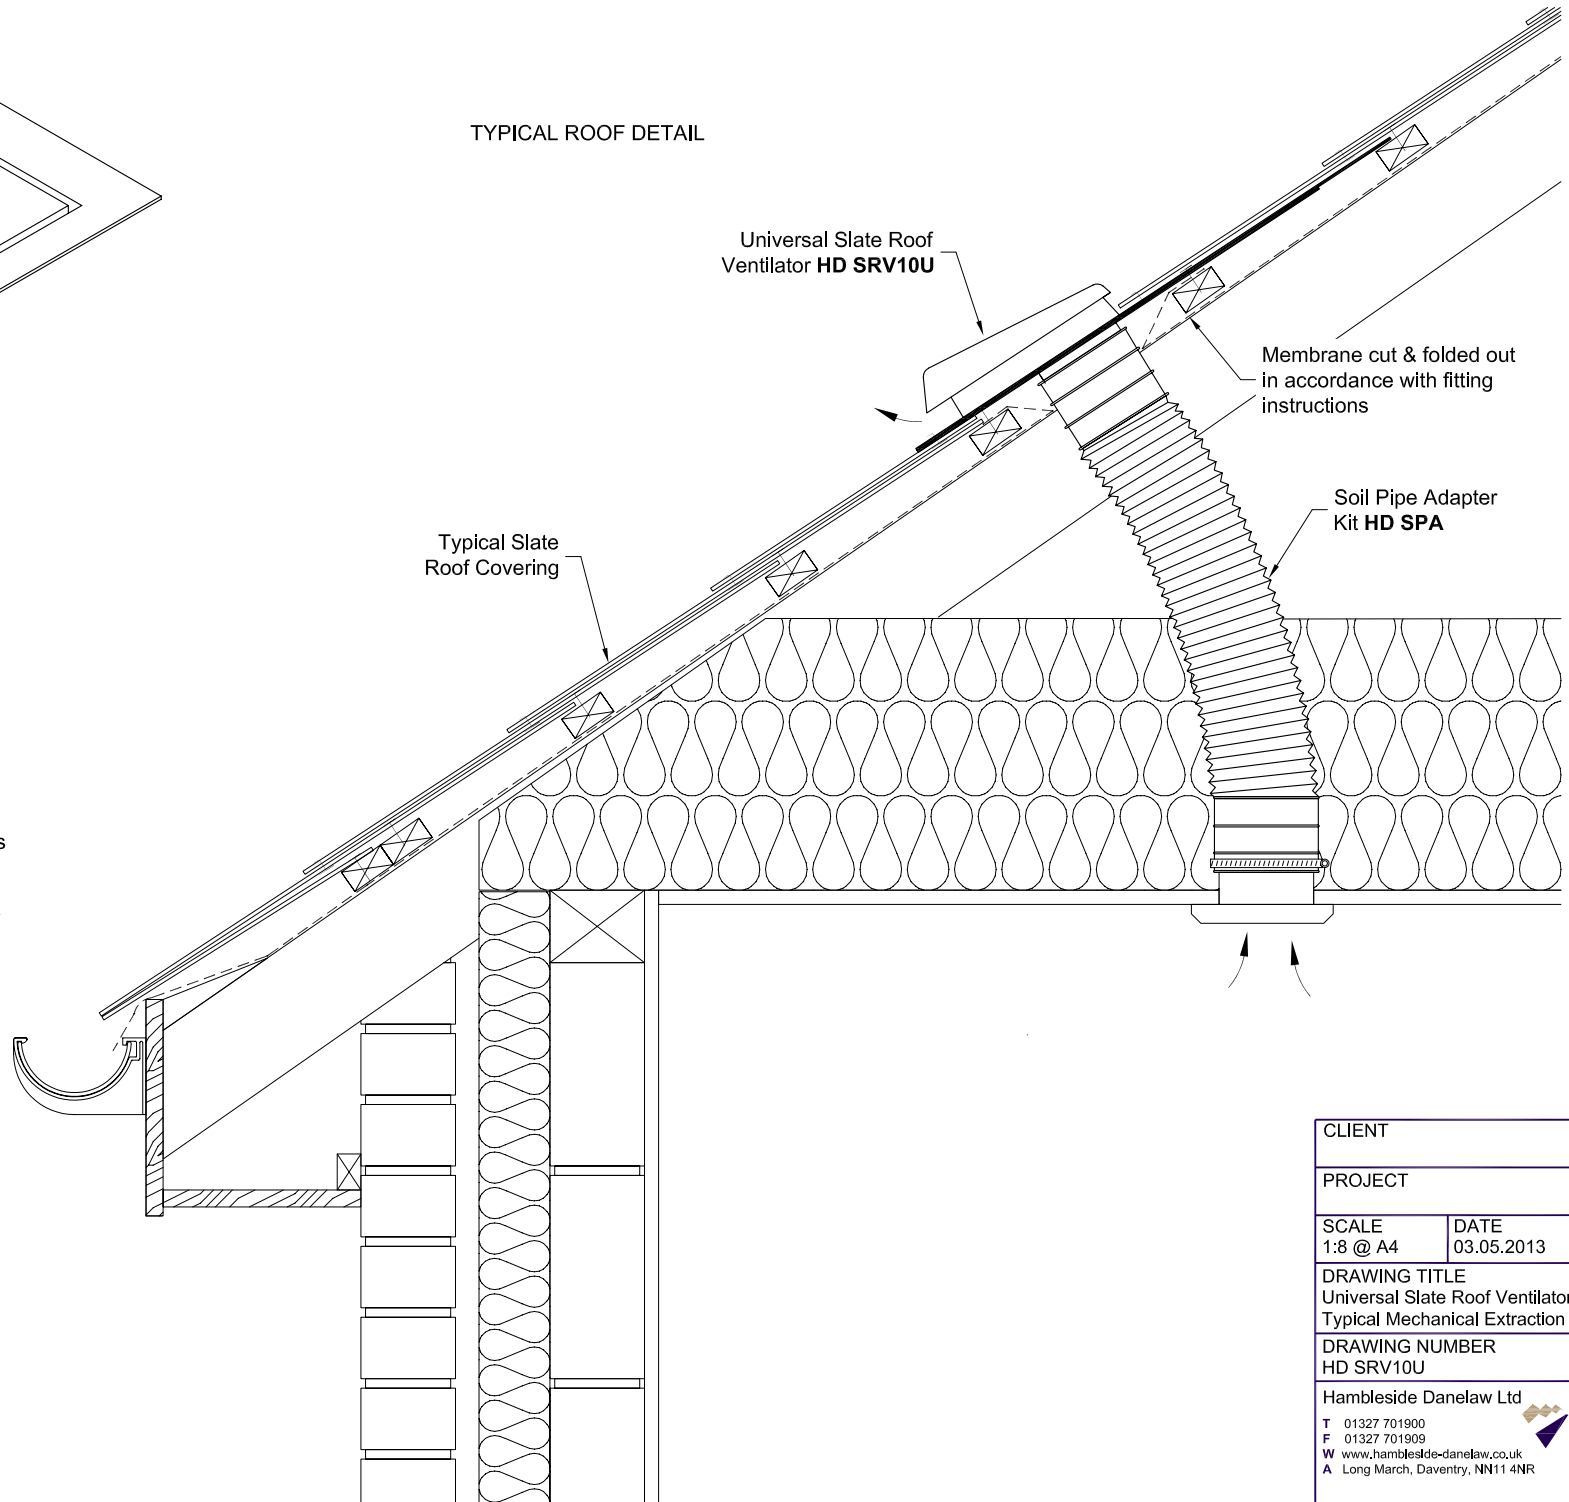

CLIENT	
PROJECT	
SCALE 1:8 @ A4	DATE 03.05.2013
DRAWING TITLE Universal Slate Roof Ventilator Typical Mechanical Extraction	
DRAWING NUMBER HD SRV10U	
HambleSide Danelaw Ltd	
T 01327 701900	
F 01327 701909	
W www.hambleSide-danelaw.co.uk	
A Long March, Daventry, NN11 4NR	