


TYPICAL ROOF DETAIL


Universal Slate Roof Ventilator **HD SRV5U**

Typical Slate Roof Covering

Membrane cut & folded out in accordance with fitting instructions

HD SRV5U
 Universal slate roof ventilator for man-made or natural slates.
 Actual ventilation area: 5,000mm²
 Not suitable for soil ventilation or mechanical extraction
 Sizes to suit either 600 x 300mm or 500 x 250mm slates
 Minimum rafter pitch: 22.5° or 25° depending on headlap.

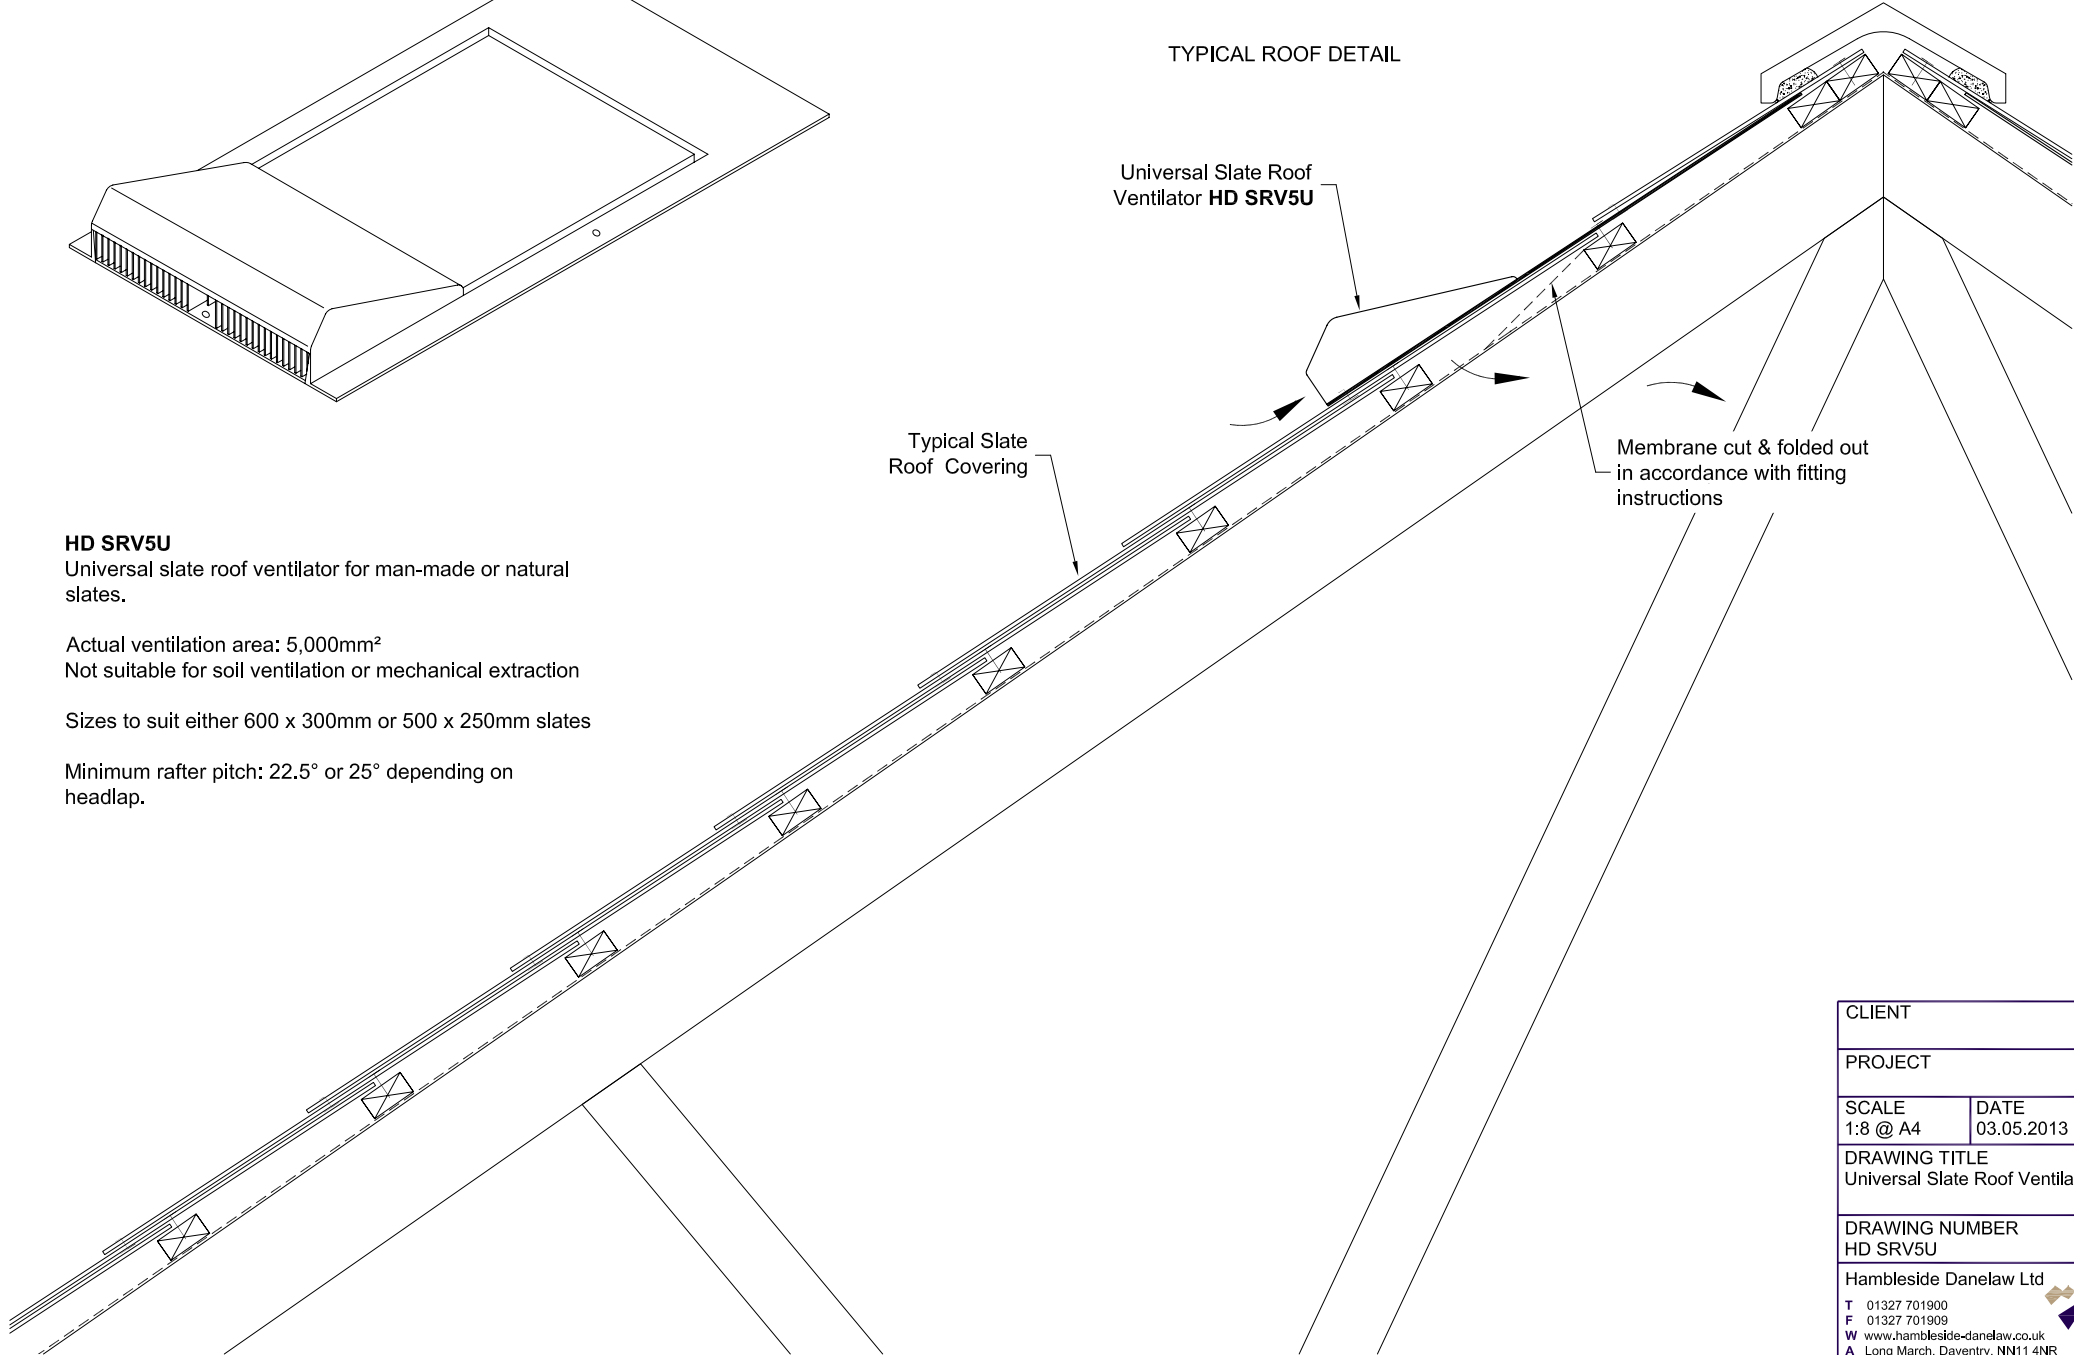

CLIENT	
PROJECT	
SCALE 1:8 @ A4	DATE 03.05.2013
DRAWING TITLE Universal Slate Roof Ventilator	
DRAWING NUMBER HD SRV5U	
Hambleside Danelaw Ltd	
T 01327 701900	
F 01327 701909	
W www.hambleside-danelaw.co.uk	
A Long March, Daventry, NN11 4NR	