

**HD SRV680**


Slate roof ventilator with large base for 'random' and diminishing course slate roofs.

Can be trimmed to 600 x 300mm base size.  
Actual ventilation area: 20,000mm<sup>2</sup>.

Can be used with HDSPA680 for soil ventilation and mechanical extraction.

Size: 680 x 450mm  
Minimum rafter pitch: 22.5° or 25° depending on head lap.

**TYPICAL ROOF DETAIL**

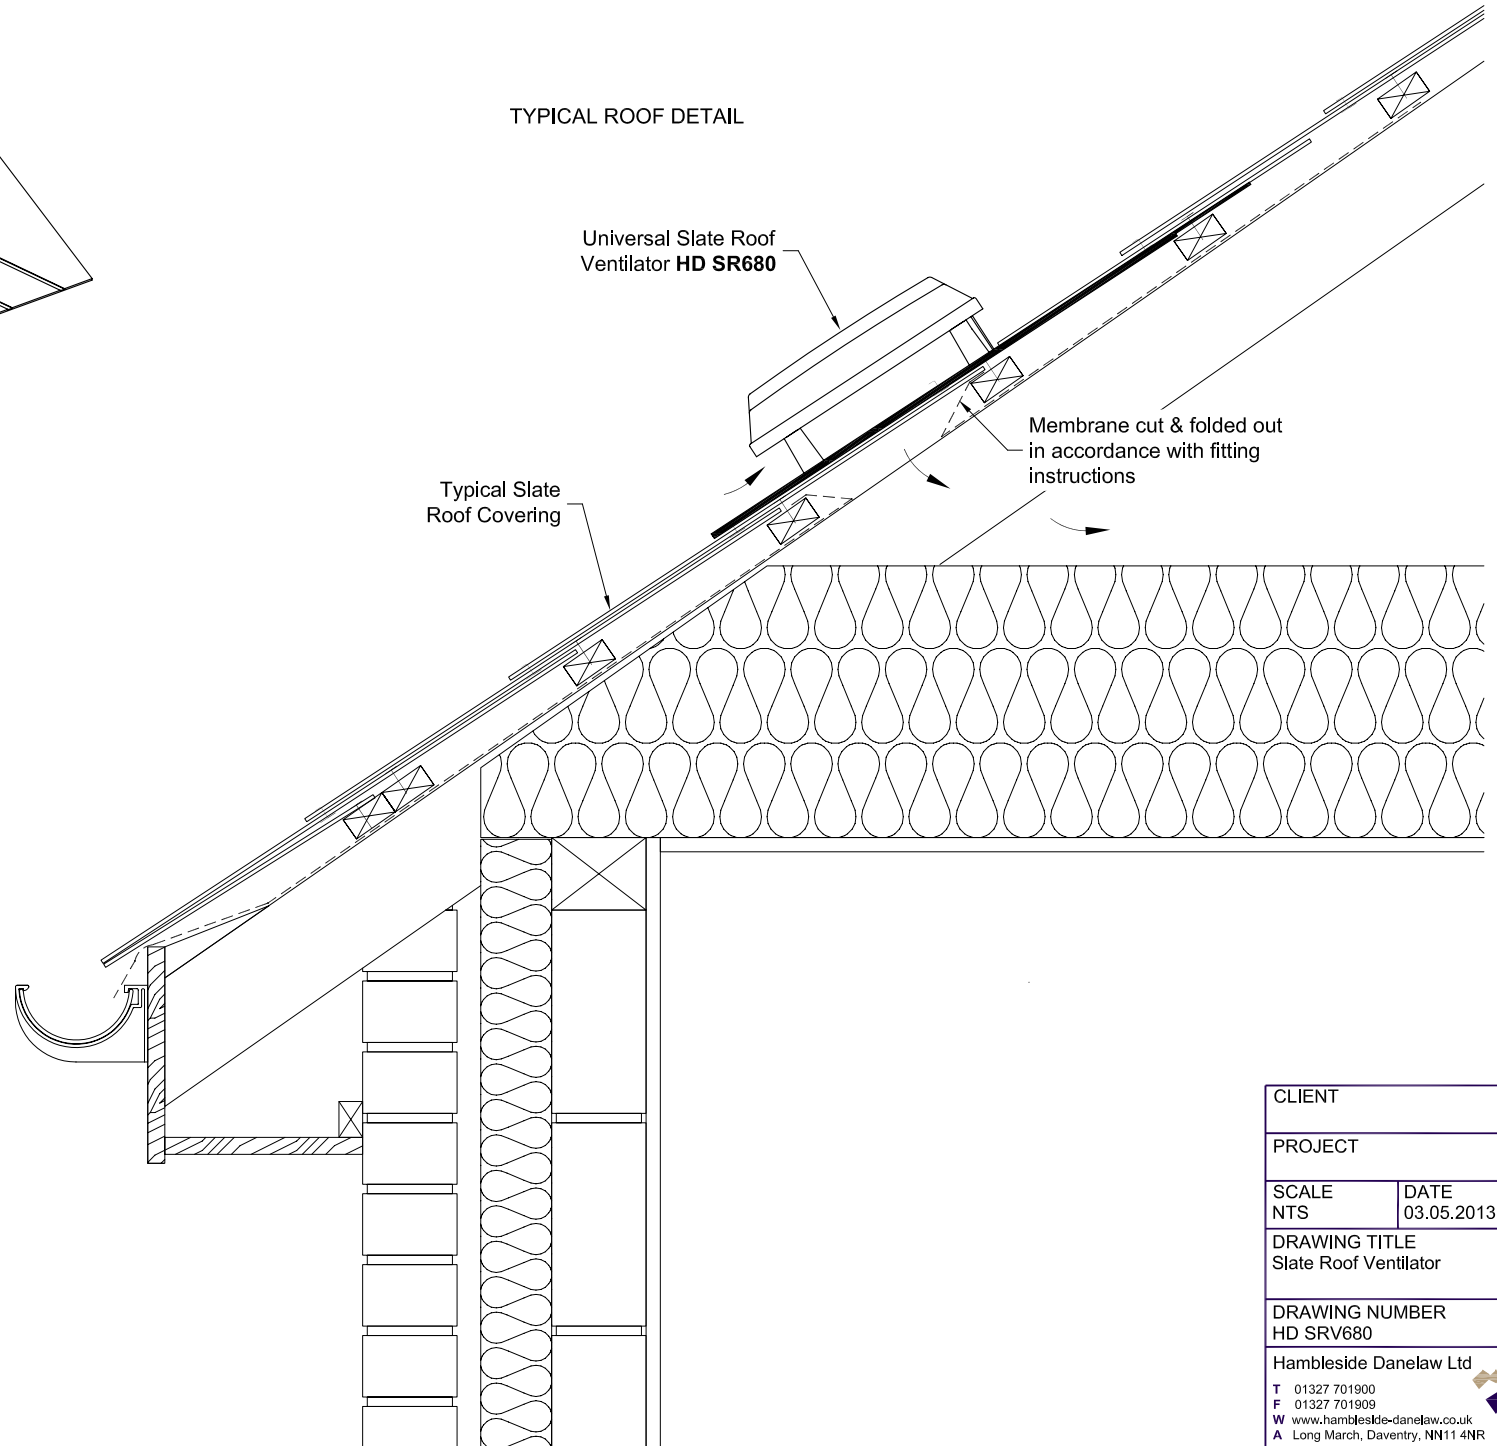

CLIENT	
PROJECT	
SCALE NTS	DATE 03.05.2013
DRAWING TITLE Slate Roof Ventilator	
DRAWING NUMBER HD SRV680	
Hambleside Danelaw Ltd	
T	01327 701900
F	01327 701909
W	www.hambleside-danelaw.co.uk
A	Long March, Daventry, NN11 4NR