



HD TV10/5
 Tile roof ventilator for use with all plain clay
 and concrete tiles

Airflow: 2,000mm²

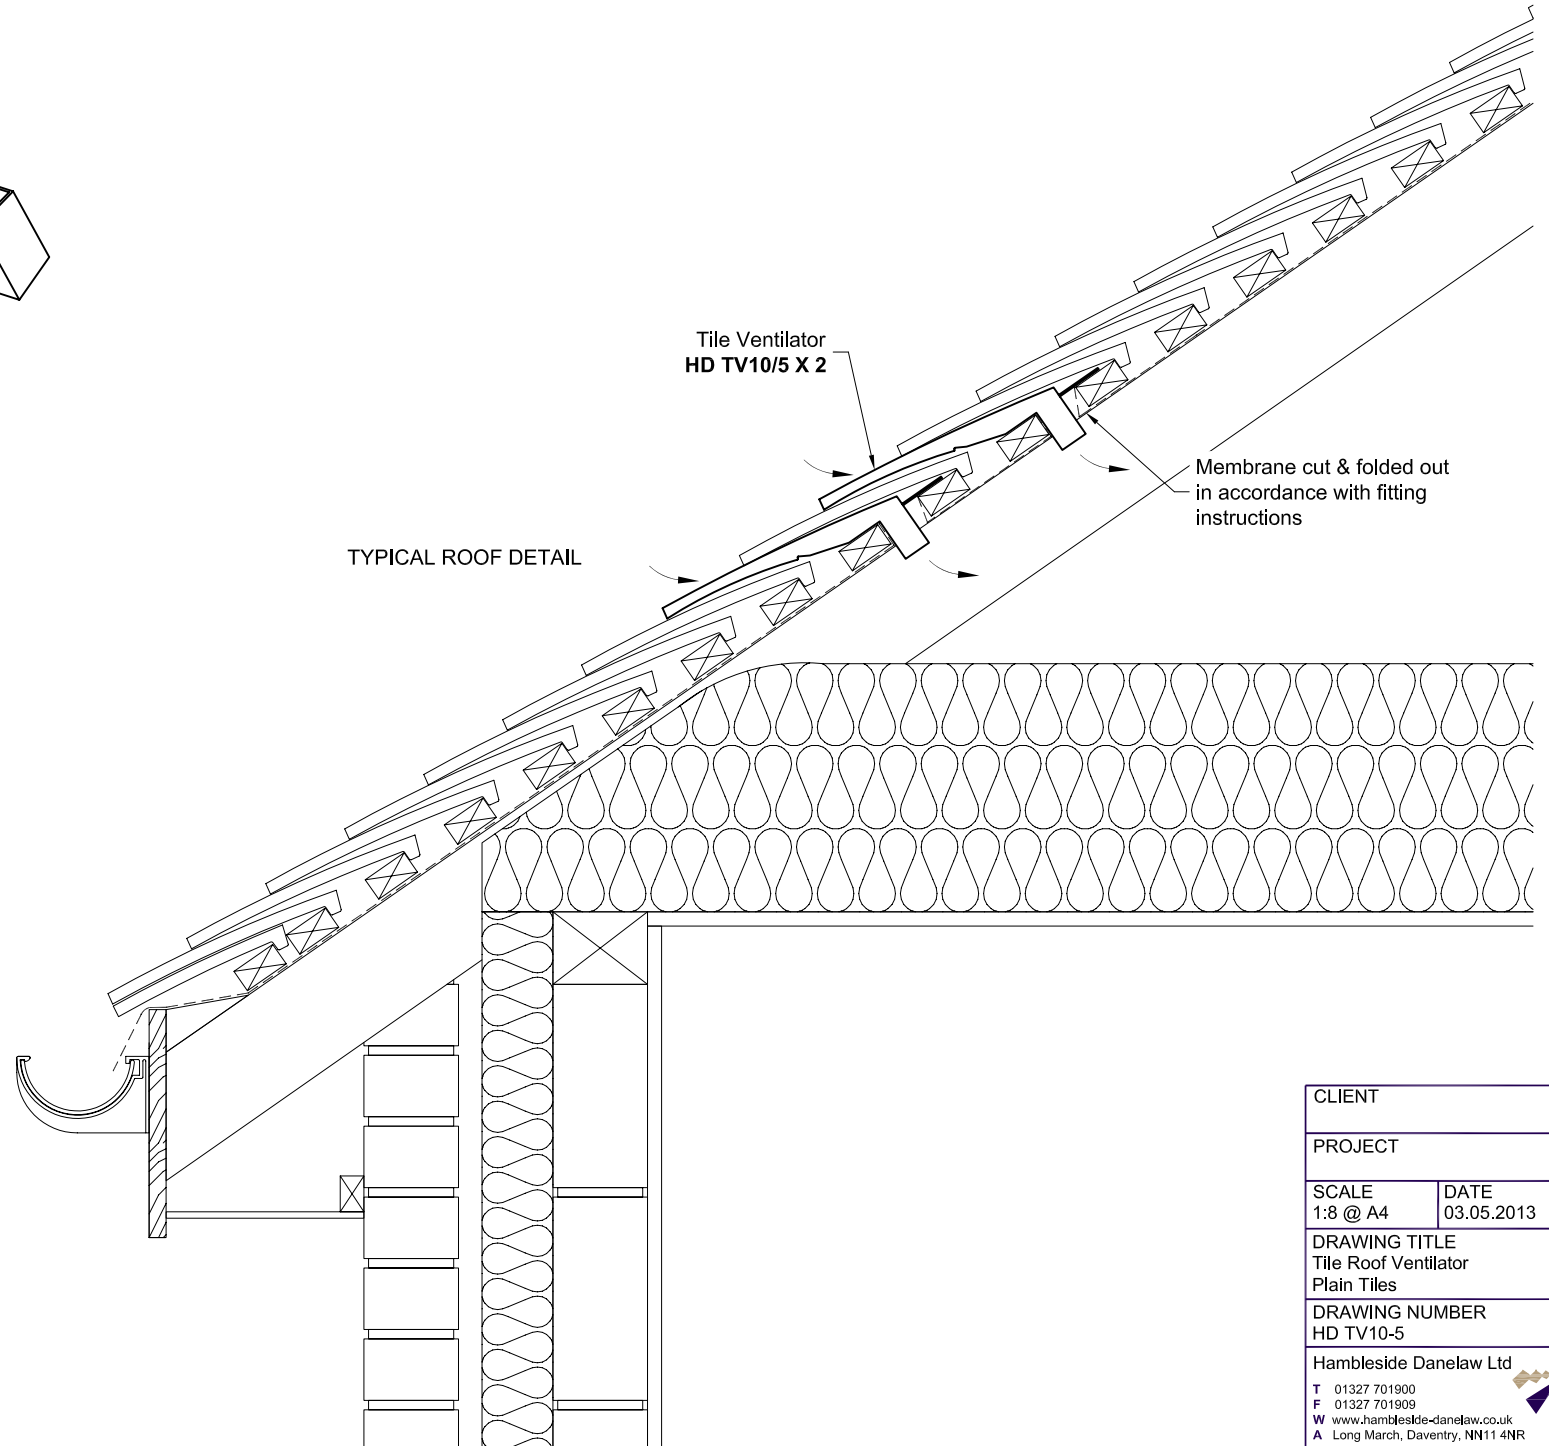

CLIENT	
PROJECT	
SCALE 1:8 @ A4	DATE 03.05.2013
DRAWING TITLE Tile Roof Ventilator Plain Tiles	
DRAWING NUMBER HD TV10-5	
HambleSide Danelaw Ltd	
T 01327 701900	
F 01327 701909	
W www.hambleSide-danelaw.co.uk	
A Long March, Daventry, NN11 4NR	