


TYPICAL ROOF DETAIL

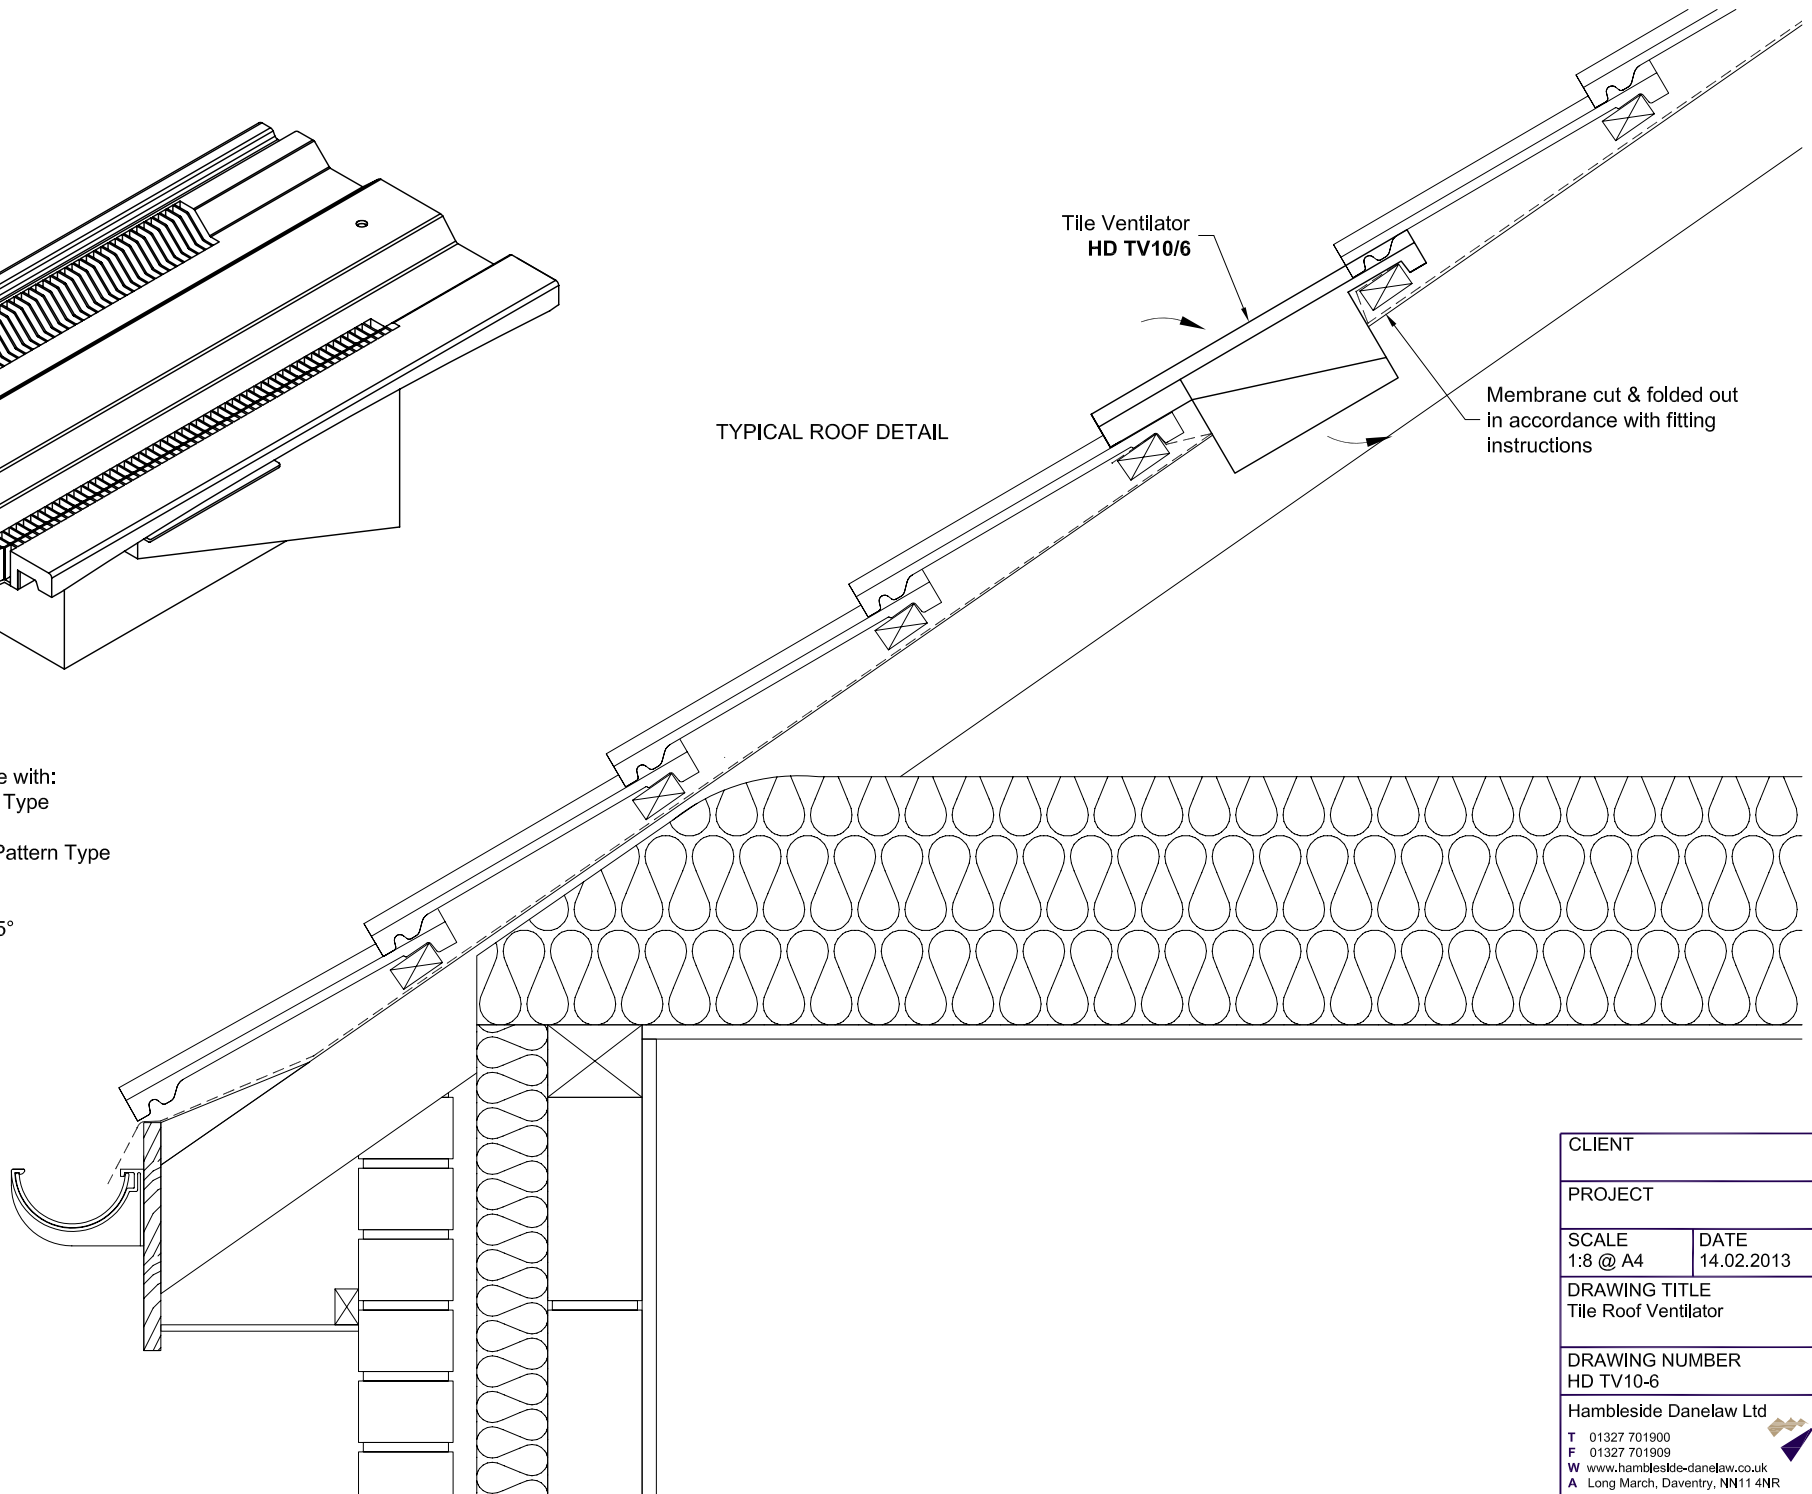


HD TV10/6

Tile roof ventilator for use with:

- Marley Ludlow Plus Type
- Redland 49 Type
- Sandtoft Standard Pattern Type

Airflow: 10,000mm²

Minimum rafter pitch 22.5°

CLIENT	
PROJECT	
SCALE 1:8 @ A4	DATE 14.02.2013
DRAWING TITLE Tile Roof Ventilator	
DRAWING NUMBER HD TV10-6	
HambleSide Danelaw Ltd	
T 01327 701900	
F 01327 701909	
W www.hambleSide-danelaw.co.uk	
A Long March, Daventry, NN11 4NR	