


TYPICAL ROOF DETAIL

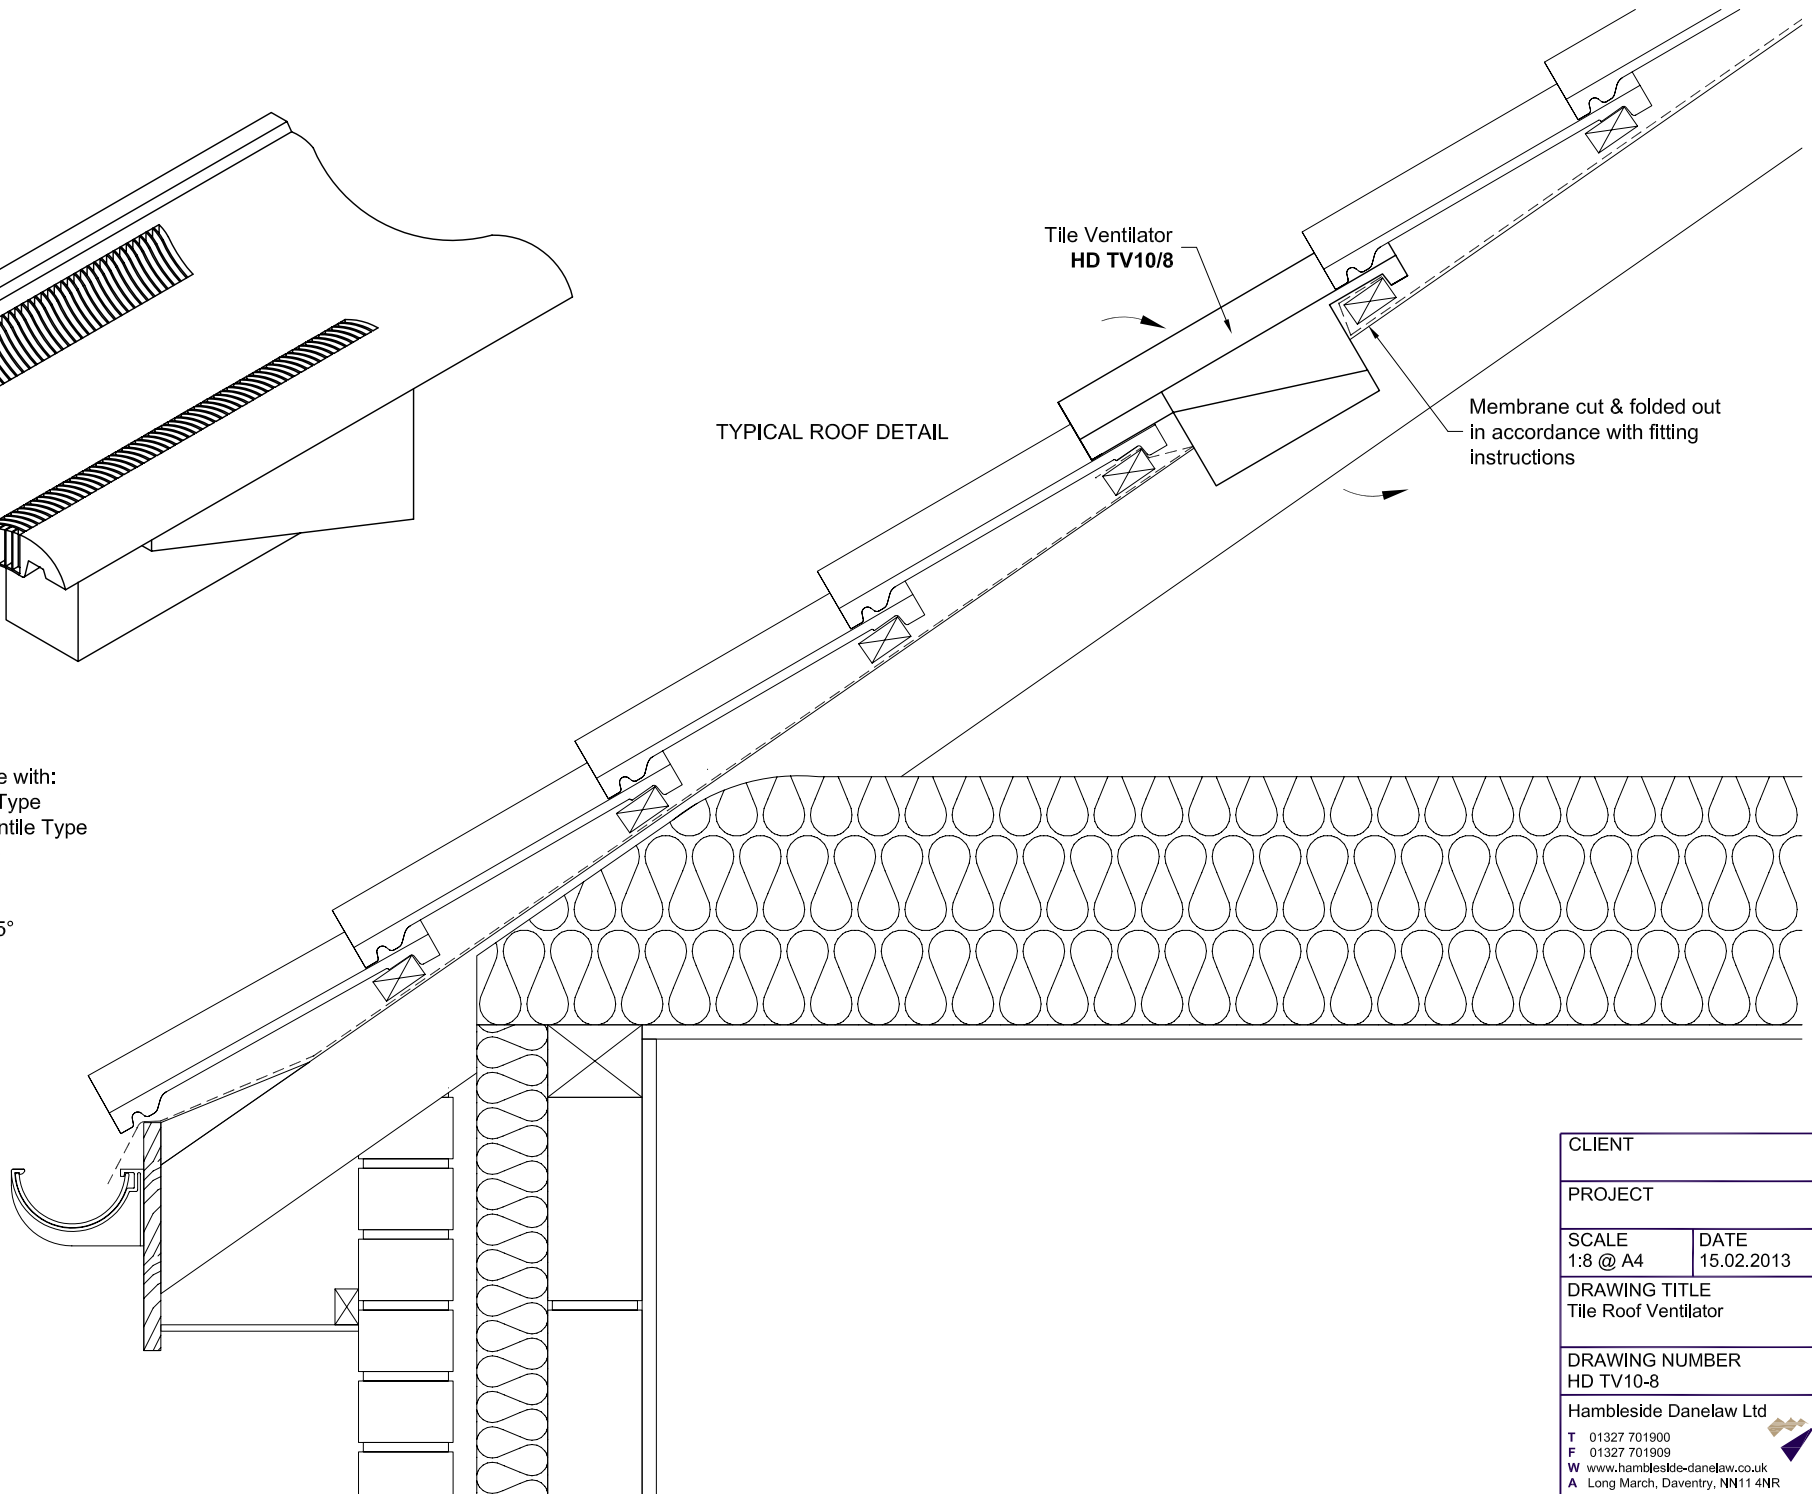

HD TV10/8

Tile roof ventilator for use with:

- Marley Anglia Plus Type
- Redland Norfolk Pantile Type
- Sandtoft Shire Type

Airflow: 10,000mm²

Minimum rafter pitch 22.5°

CLIENT

PROJECT

SCALE
1:8 @ A4

DATE
15.02.2013

DRAWING TITLE
Tile Roof Ventilator

DRAWING NUMBER
HD TV10-8

Hambleside Danelaw Ltd

T 01327 701900
F 01327 701909
W www.hambleside-danelaw.co.uk
A Long March, Daventry, NN11 4NR

