


HD TV15/4


Tile roof ventilator for use with:

- Marley Ludlow Major Type
- Russell Cheviot Type

Airflow: 15,000mm²

TYPICAL ROOF DETAIL

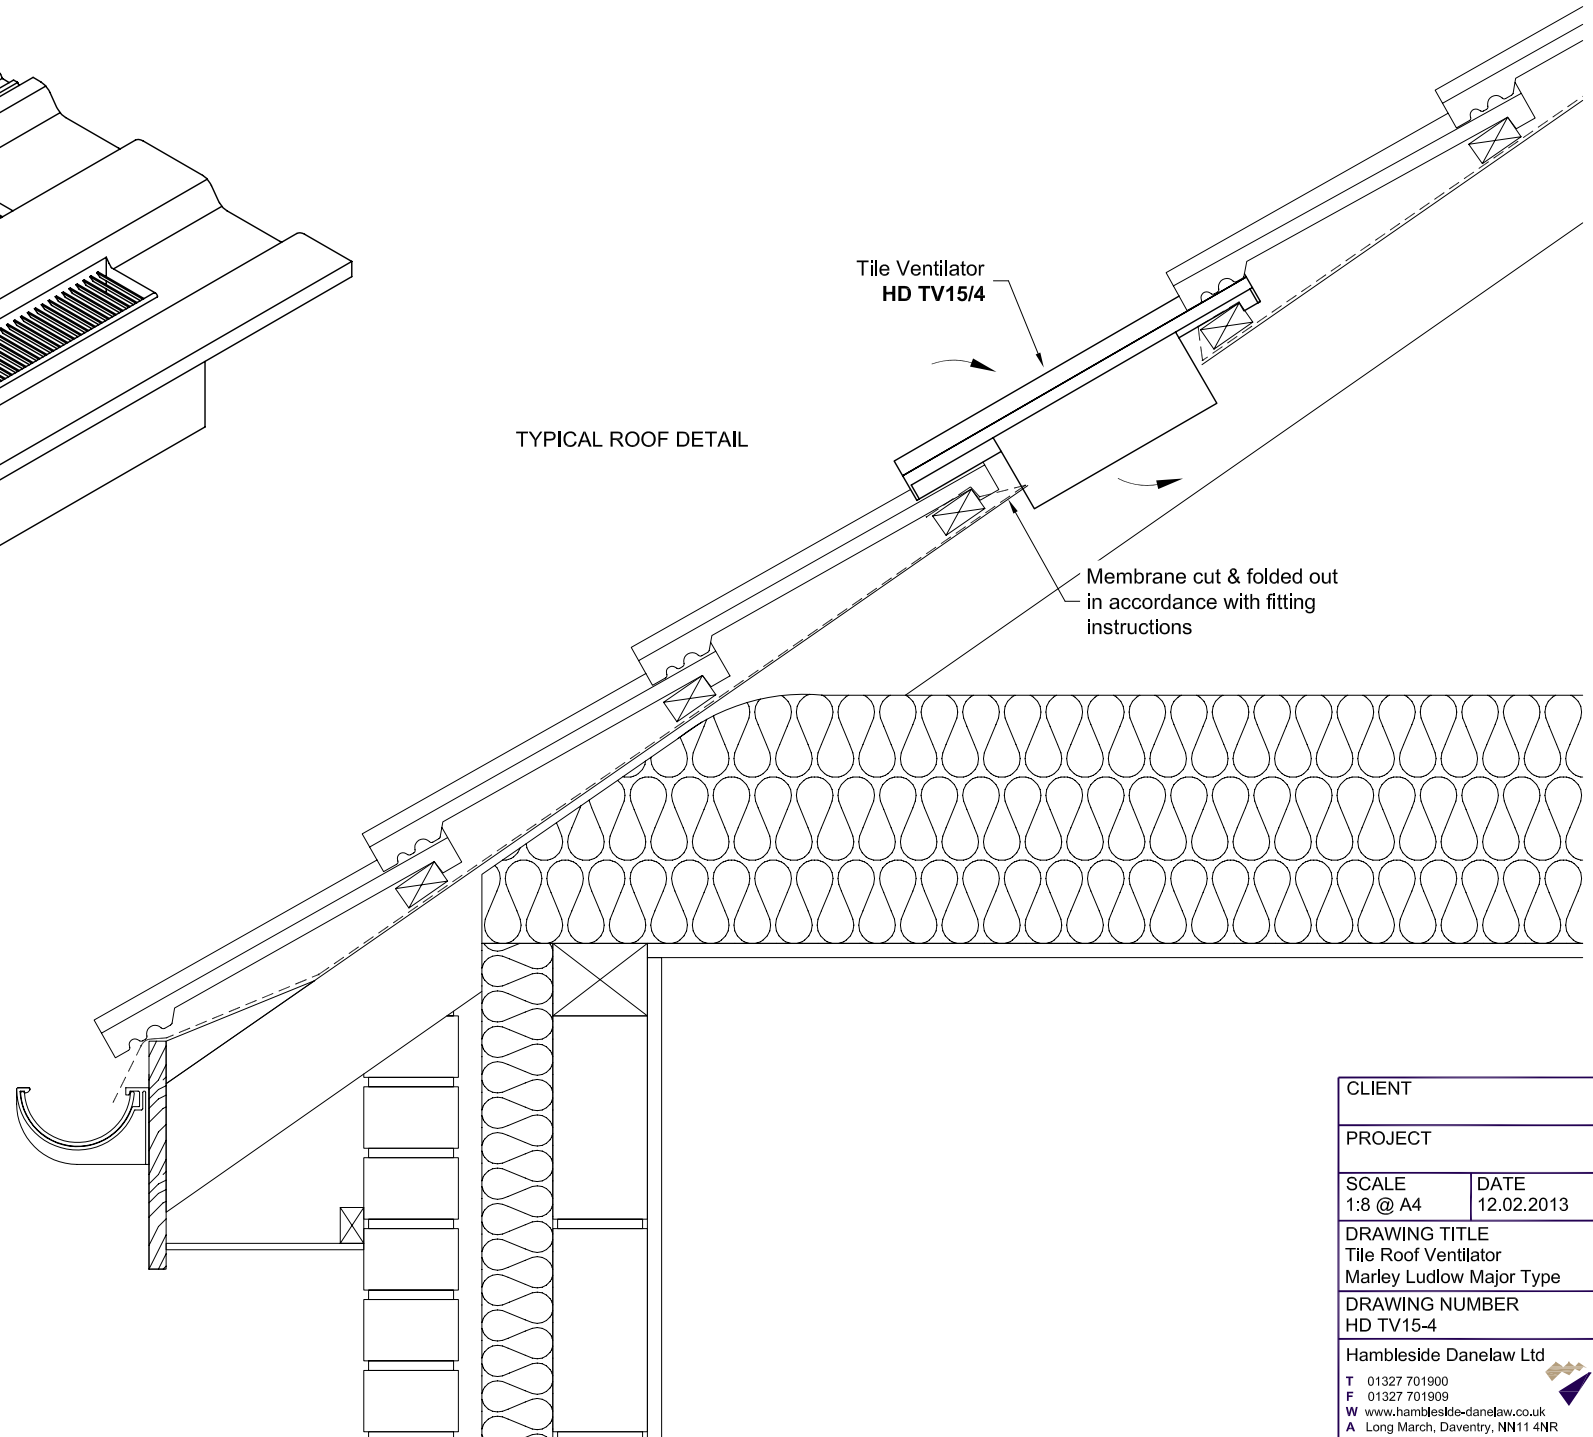

CLIENT	
PROJECT	
SCALE 1:8 @ A4	DATE 12.02.2013
DRAWING TITLE Tile Roof Ventilator Marley Ludlow Major Type	
DRAWING NUMBER HD TV15-4	
HambleSide Danelaw Ltd	
T 01327 701900	
F 01327 701909	
W www.hambleSide-danelaw.co.uk	
A Long March, Daventry, NN11 4NR	