


HDL 361 & HDL 362


GRP valley troughs with mortar bonding strip and mortar retention bar in standard lead grey colour.

HDL 361 Length: 3000mm, Width: 380mm

HDL 362 Length: 2400mm, Width: 380mm

NOTE: Inset valley board to be 18mm softwood or 12mm plywood. 6mm over laid valley boards supported on noggins between rafters can be used if required.

CLIENT	
PROJECT	
SCALE NTS	DATE 07.08.2013
DRAWING TITLE Tile Valley Trough Typical Cross Section Detail	
DRAWING NUMBER HDL 361-1	
HambleSide Danelaw Ltd	
T 01327 701900	
F 01327 701909	
W www.hambleSide-danelaw.co.uk	
A Long March, Daventry, NN11 4NR	

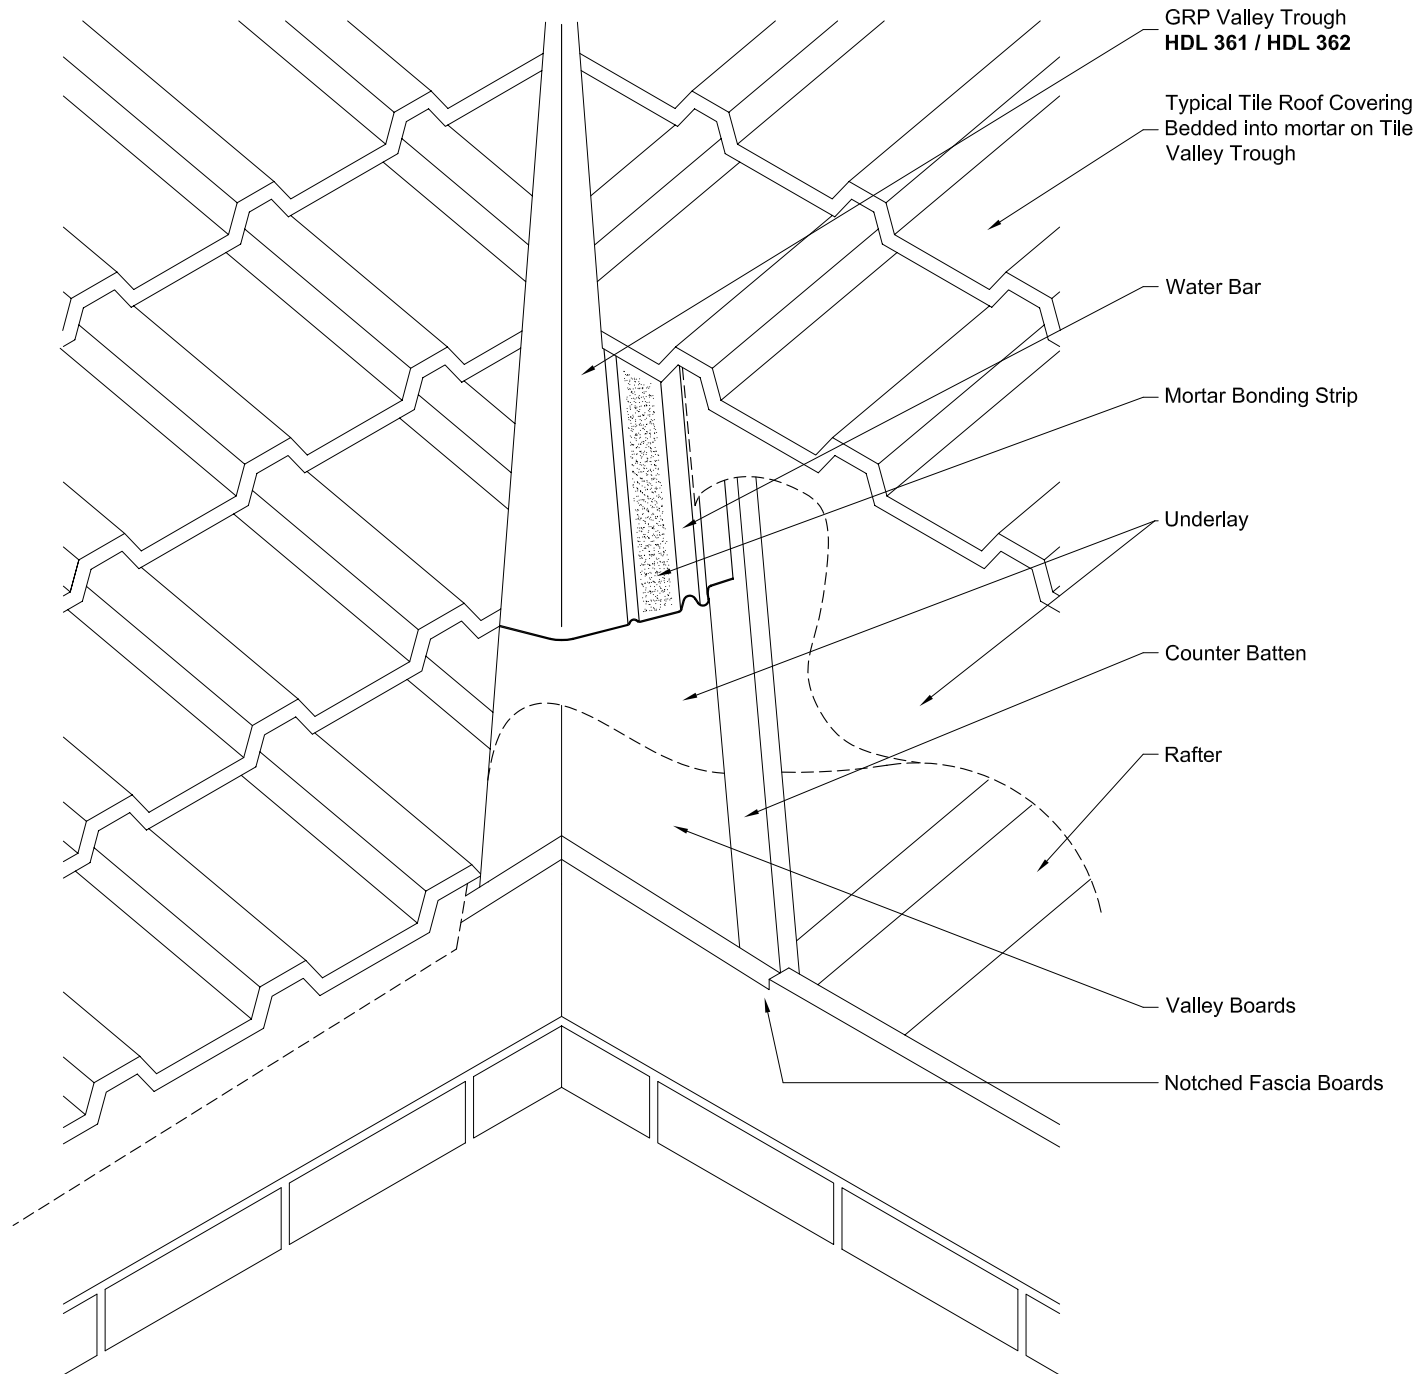

GRP Valley Trough
HDL 361 / HDL 362

Typical Tile Roof Covering
 Bedded into mortar on Tile
 Valley Trough

Water Bar

Mortar Bonding Strip

Underlay

Counter Batten

Rafter

Valley Boards


Notched Fascia Boards

HDL 361 & HDL 362

GRP valley troughs with mortar bonding strip and mortar retention bar in standard lead grey colour.

HDL 361 Length: 3000mm, Width: 380mm
HDL 362 Length: 2400mm, Width: 380mm

NOTE: Inset valley board to be 18mm softwood or 12mm plywood. 6mm over laid valley boards supported on noggins between rafters can be used if required.

CLIENT	
PROJECT	
SCALE NTS	DATE 07.08.2013
DRAWING TITLE Tile Valley Trough Typical Installation Detail	
DRAWING NUMBER HDL 361-2	
HambleSide Danelaw Ltd	
T 01327 701900	
F 01327 701909	
W www.hambleSide-danelaw.co.uk	
A Long March, Daventry, NN11 4NR	