



TYPICAL INSTALLATION DETAIL

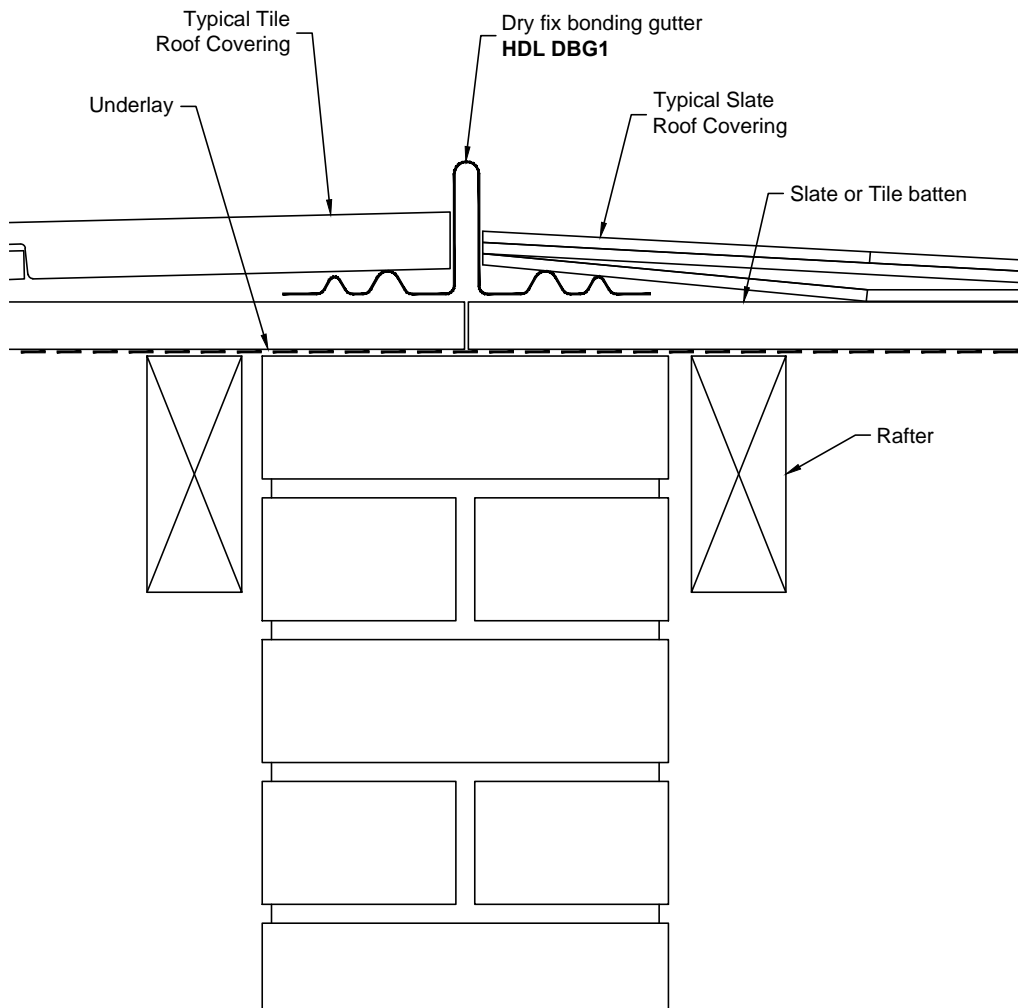


TYPICAL FIRE BREAK DETAIL

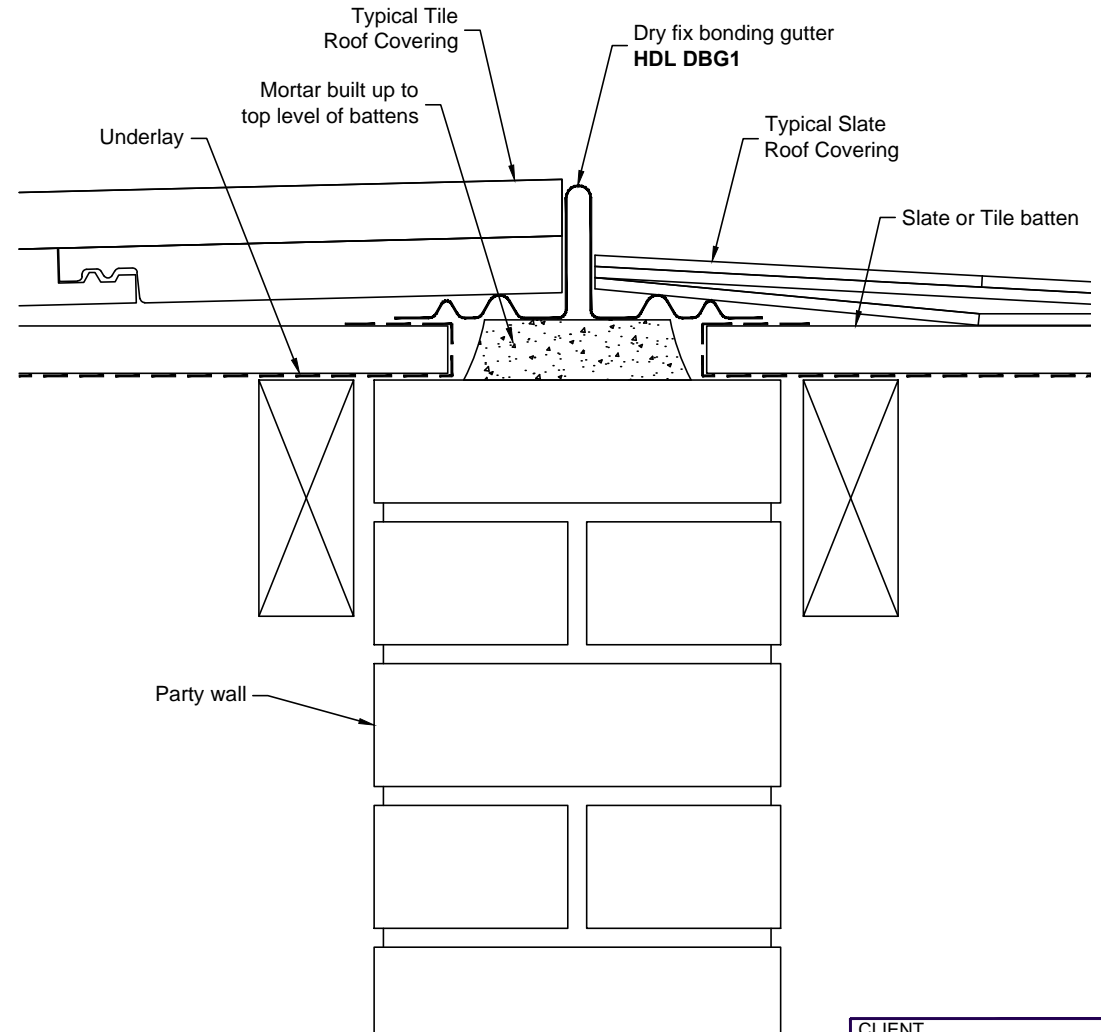


**HDL DBG1**

Is manufactured with a central upstand to suit slates, flat interlocking and plain tiles for joining dissimilar roof coverings.

Length: 3000mm  
 Central Upstand Height: 70mm  
 Width: 210mm


CLIENT	
PROJECT	
SCALE 1:4 @ A4	DATE 10.12.2015
DRAWING TITLE Dry Fix Bonding Gutter Typical Cross Section	
DRAWING NUMBER HDL DBG1	
HambleSide Danelaw Ltd	
T 01327 701900	
F 01327 701909	
W www.hambleSide-danelaw.co.uk	
A Long March, Daventry, NN11 4NR	

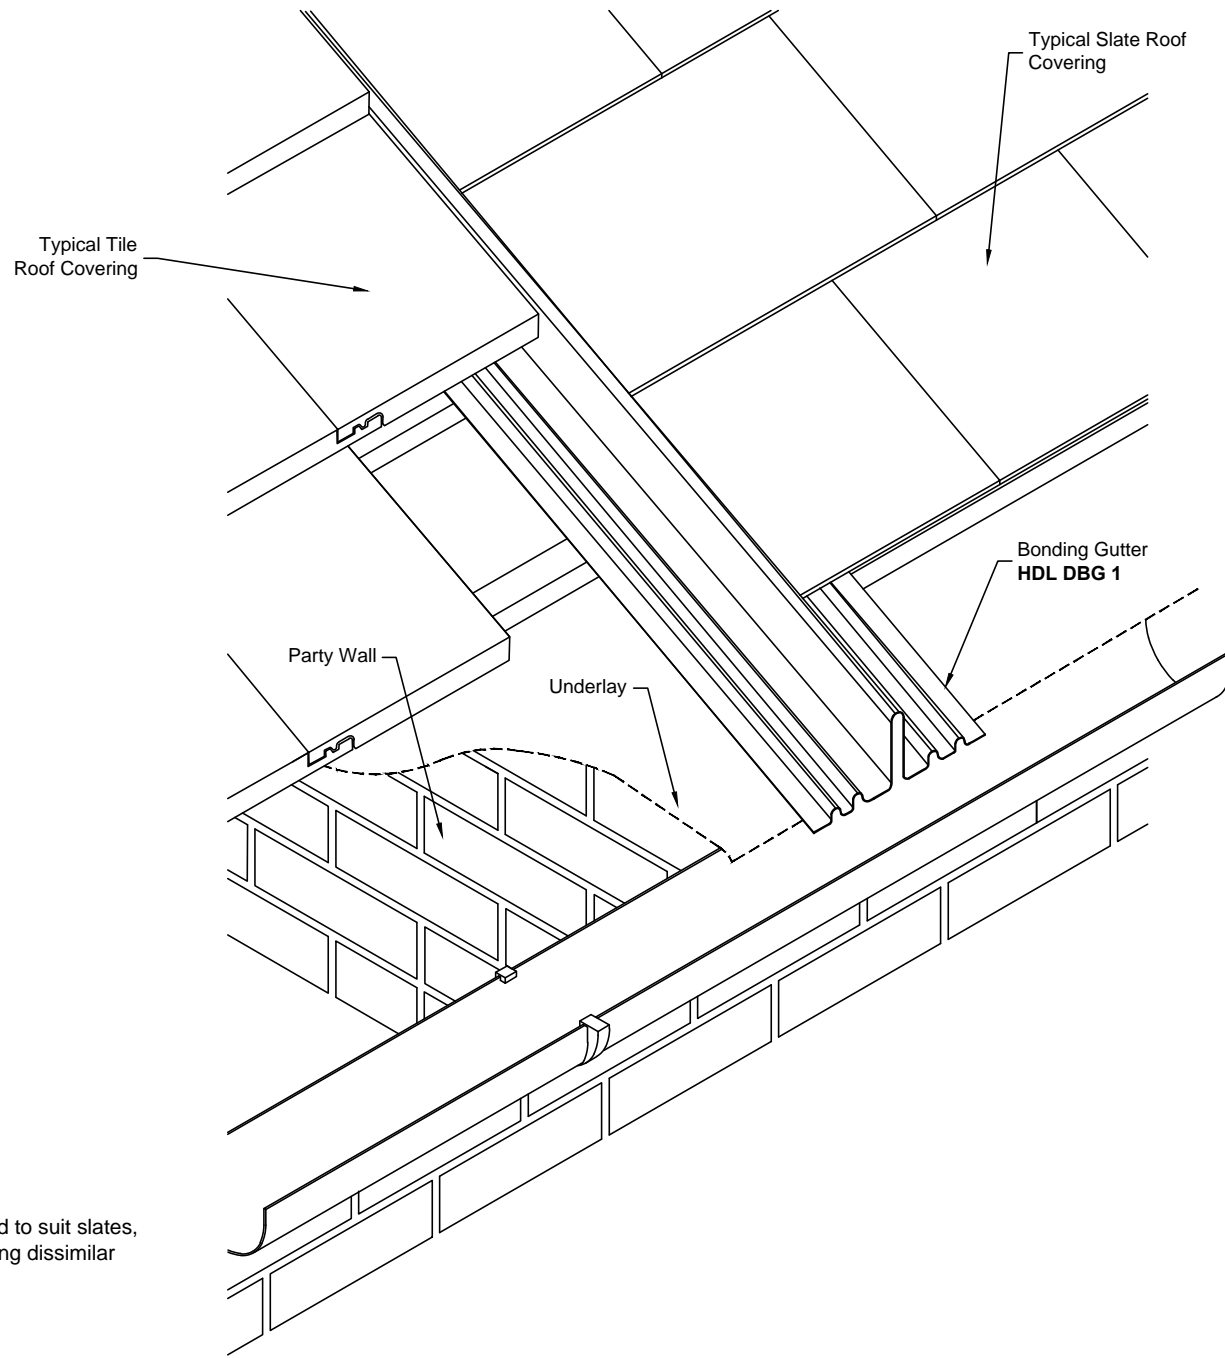

**HDL DBG1**

Is manufactured with a central upstand to suit slates, flat interlocking and plain tiles for joining dissimilar roof coverings.

Length: 3000mm  
 Central Upstand Height: 70mm  
 Width: 210mm

CLIENT	
PROJECT	
SCALE NTS	DATE 10.12.2015
DRAWING TITLE Dry Fix Bonding Gutter Typical Fixing Illustration	
DRAWING NUMBER HDL DBG1	
HambleSide Danelaw Ltd	
T 01327 701900	
F 01327 701909	
W <a href="http://www.hambleSide-danelaw.co.uk">www.hambleSide-danelaw.co.uk</a>	
A Long March, Daventry, NN11 4NR	