



TYPICAL INSTALLATION DETAIL

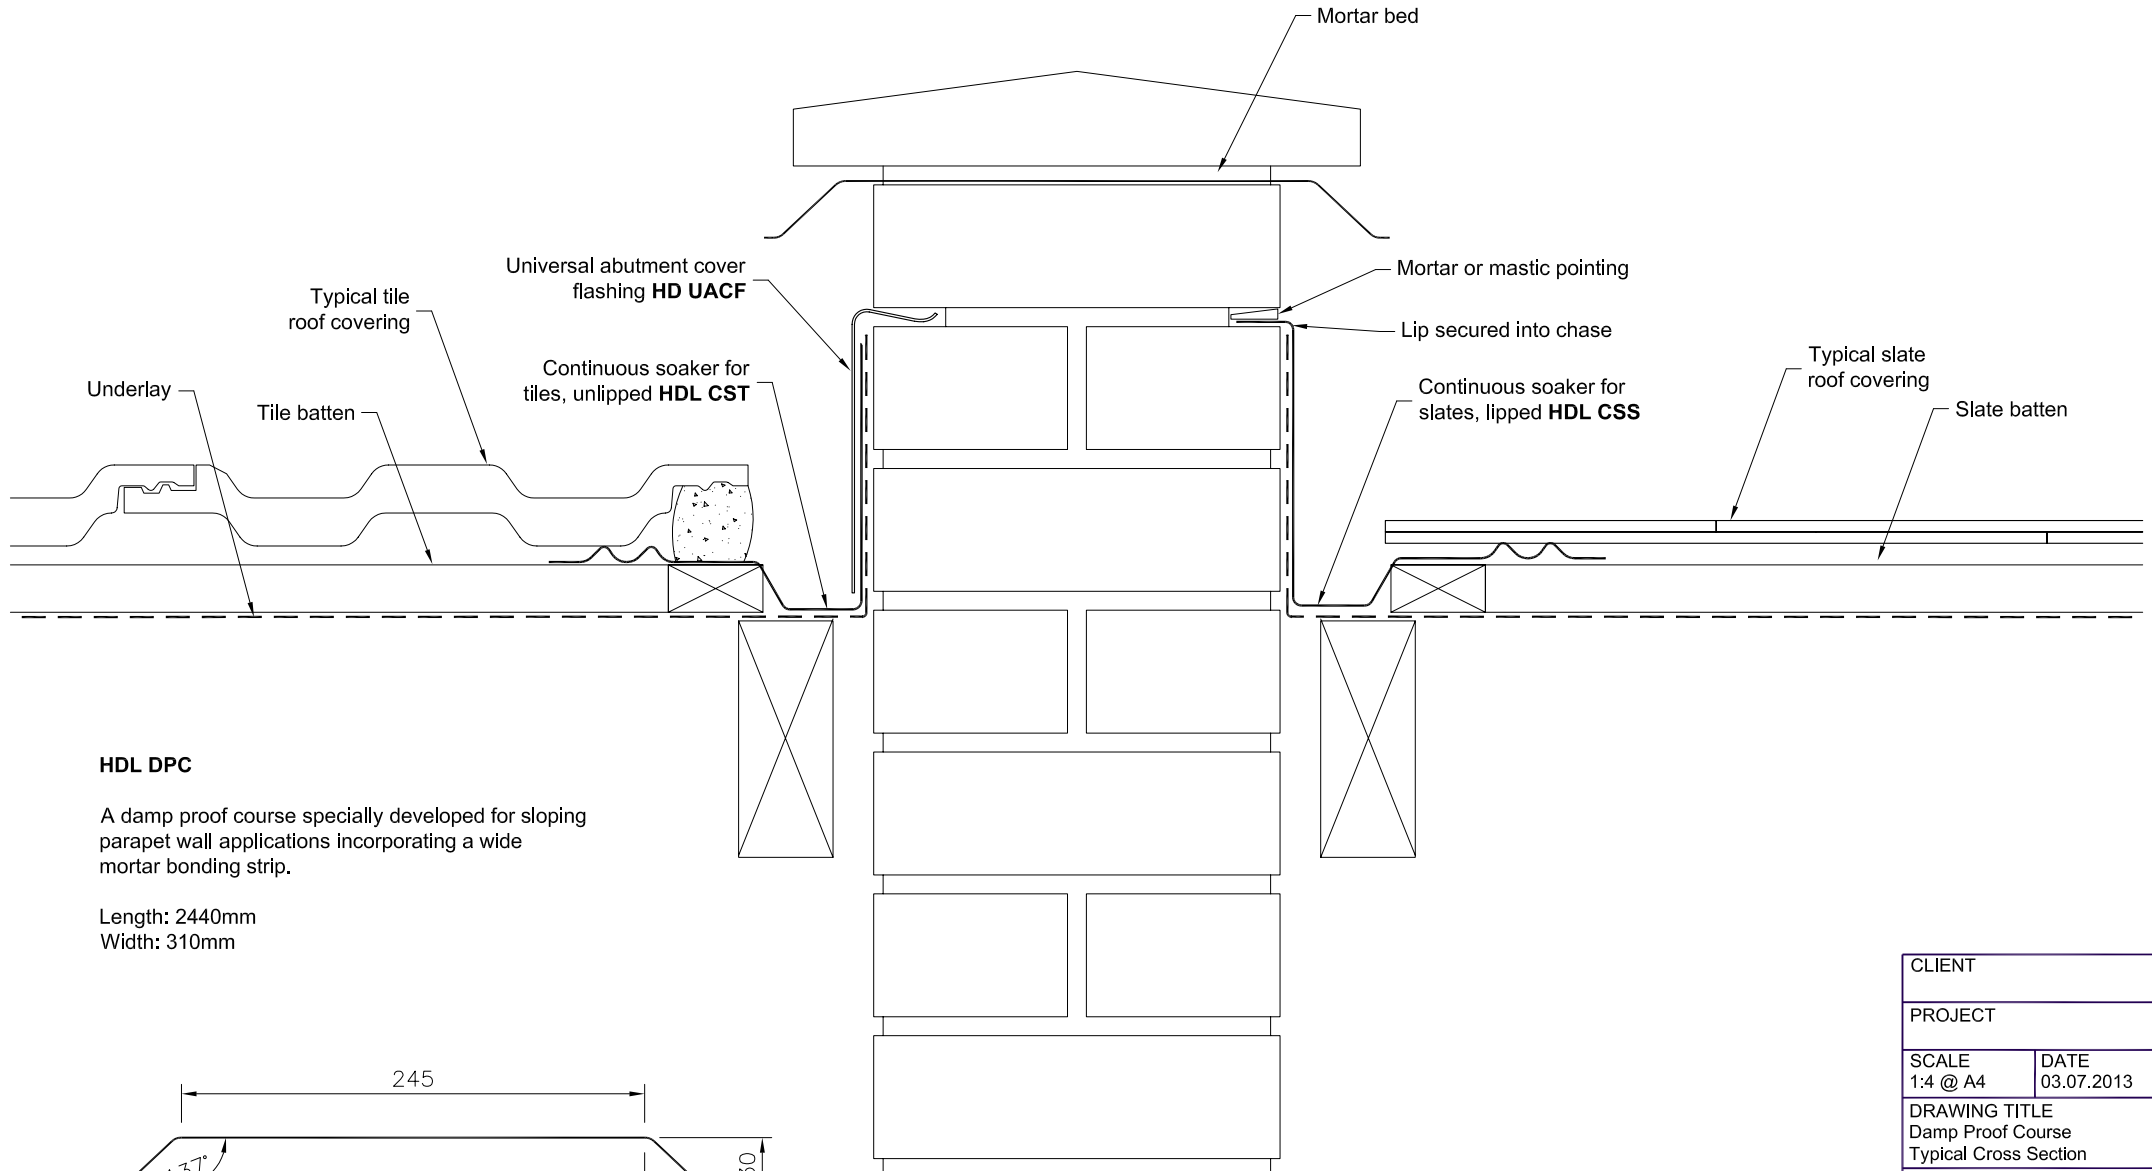


HDL DPC

A damp proof course specially developed for sloping parapet wall applications incorporating a wide mortar bonding strip.

Length: 2440mm
Width: 310mm

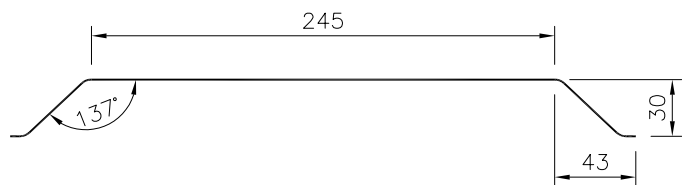

CLIENT	
PROJECT	
SCALE 1:4 @ A4	DATE 03.07.2013
DRAWING TITLE Damp Proof Course Typical Cross Section	
DRAWING NUMBER HDL DPC	
Hambleside Danelaw Ltd	
T 01327 701900	
F 01327 701909	
W www.hambleside-danelaw.co.uk	
A Long March, Daventry, NN11 4NR	