

**HDL DVT1 & HDL DVT2**


Dry Fix mortarless GRP valley trough creates close cut appearance on new build and refurbishment. Suitable for all profiled tiles. Available in standard lead grey colour.

**HDL DVT1** Length: 3000mm, Central Upstand  
Height: 105mm

**HDL DVT2** Length: 2400mm, Central Upstand  
Height: 105mm

NOTE: Inset valley board to be 18mm softwood or 12mm plywood. 6mm over laid valley boards can be used if required.

CLIENT	
PROJECT	
SCALE 1:3 @ A4	DATE 03.05.2013
DRAWING TITLE Dry Fix Valley Trough High Profile Tiles Cross Section	
DRAWING NUMBER HDL DVT1	
HambleSide Danelaw Ltd	
T 01327 701900	
F 01327 701909	
W www.hambleSide-danelaw.co.uk	
A Long March, Daventry, NN11 4NR	

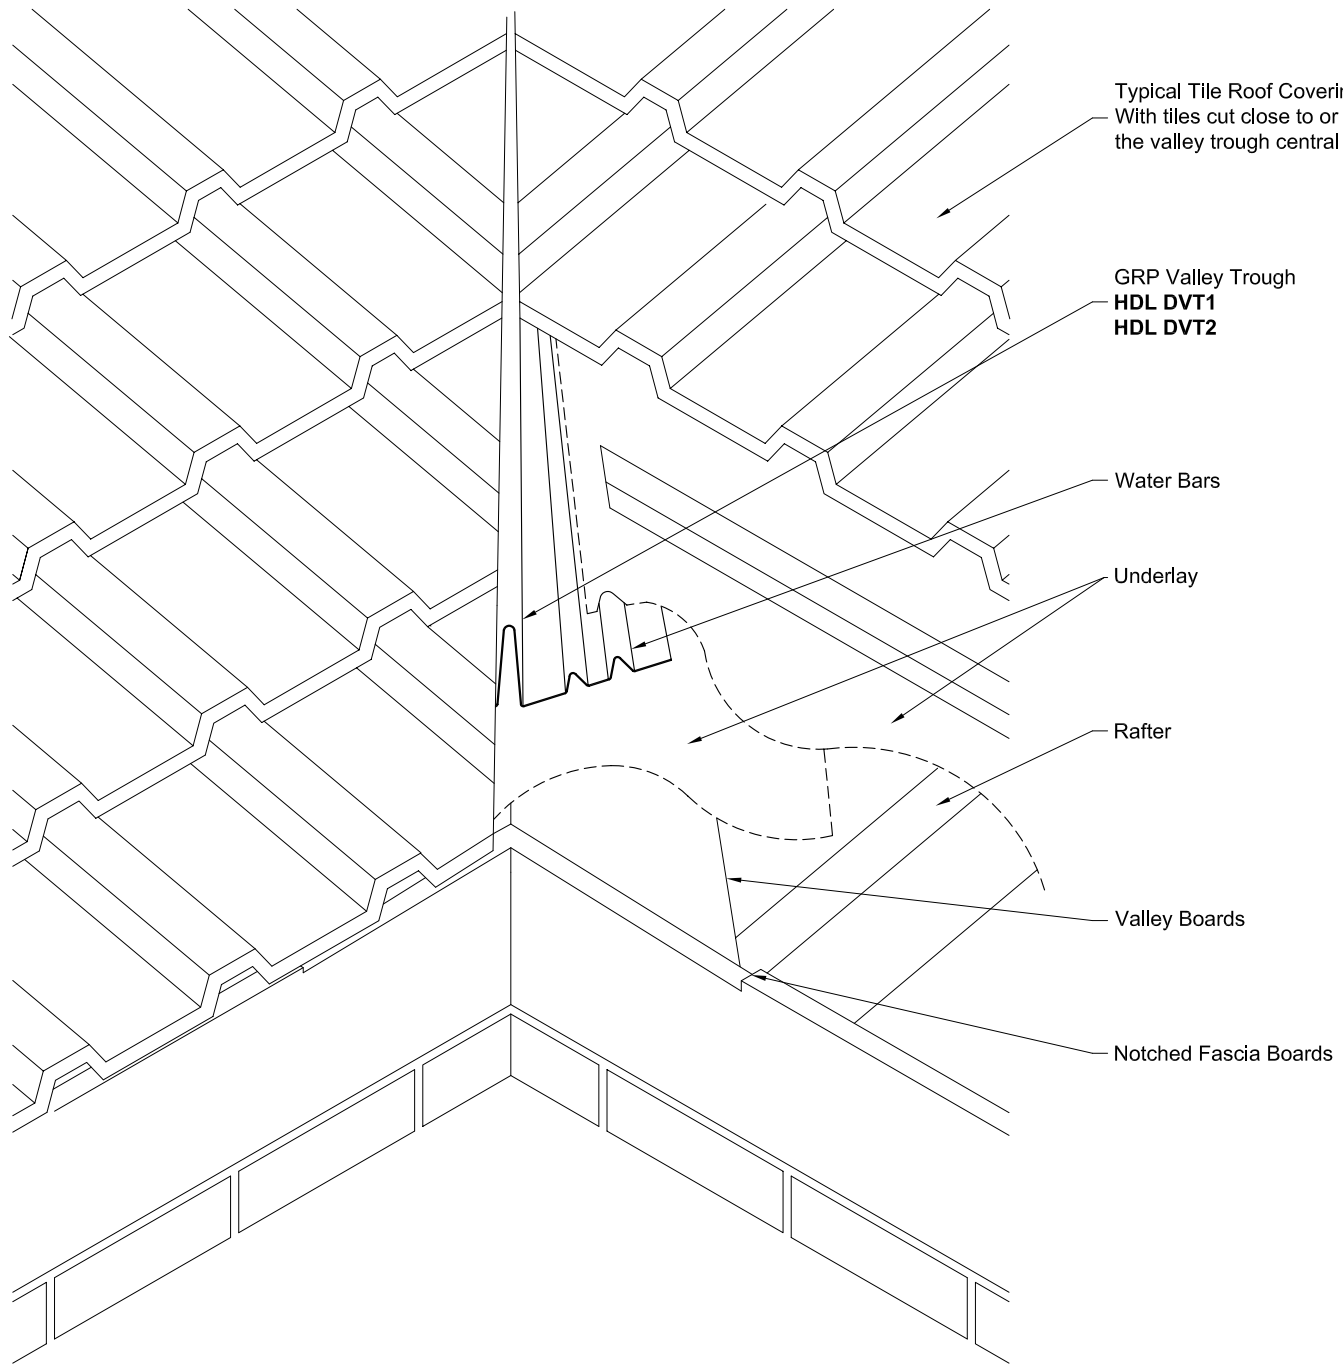

Typical Tile Roof Covering  
With tiles cut close to or touching  
the valley trough central upstand

GRP Valley Trough  
**HDL DVT1**  
**HDL DVT2**

Water Bars

Underlay

Rafter

Valley Boards

Notched Fascia Boards


**HDL DVT1 & HDL DVT2**

Dry Fix mortarless GRP valley trough creates close cut appearance on new build and refurbishment. Suitable for all profiled tiles. Available in standard lead grey colour.

**HDL DVT1** Length: 3000mm, Central Upstand Height: 105mm

**HDL DVT2** Length: 2400mm, Central Upstand Height: 105mm

NOTE: Inset valley board to be 18mm softwood or 12mm plywood. 6mm over laid valley boards can be used if required.

CLIENT	
PROJECT	
SCALE NTS	DATE 03.05.2013
DRAWING TITLE Dry Fix Valley Trough High Profile Tiles Installation	
DRAWING NUMBER HDL DVT1-2	
HambleSide Danelaw Ltd	
T 01327 701900	
F 01327 701909	
W www.hambleSide-danelaw.co.uk	
A Long March, Daventry, NN11 4NR	