

HDL RP3 & HDL RP4


GRP valley troughs with mortar bonding strip in standard lead grey colour.

HDL RP3 Length: 3000mm, Width: 380mm

HDL RP4 Length: 2400mm, Width: 380mm

NOTE: Inset valley board to be 18mm softwood or 12mm plywood. 6mm over laid valley boards supported on noggins between rafters can be used if required.

| | |
|--|--------------------------------|
| CLIENT | |
| PROJECT | |
| SCALE NTS | DATE 03.05.2013 |
| DRAWING TITLE Tile Valley Trough Typical Cross Section | |
| DRAWING NUMBER HDL RP3-1 | |
| HambleSide Danelaw Ltd | |
| T | 01327 701900 |
| F | 01327 701909 |
| W | www.hambleSide-danelaw.co.uk |
| A | Long March, Daventry, NN11 4NR |

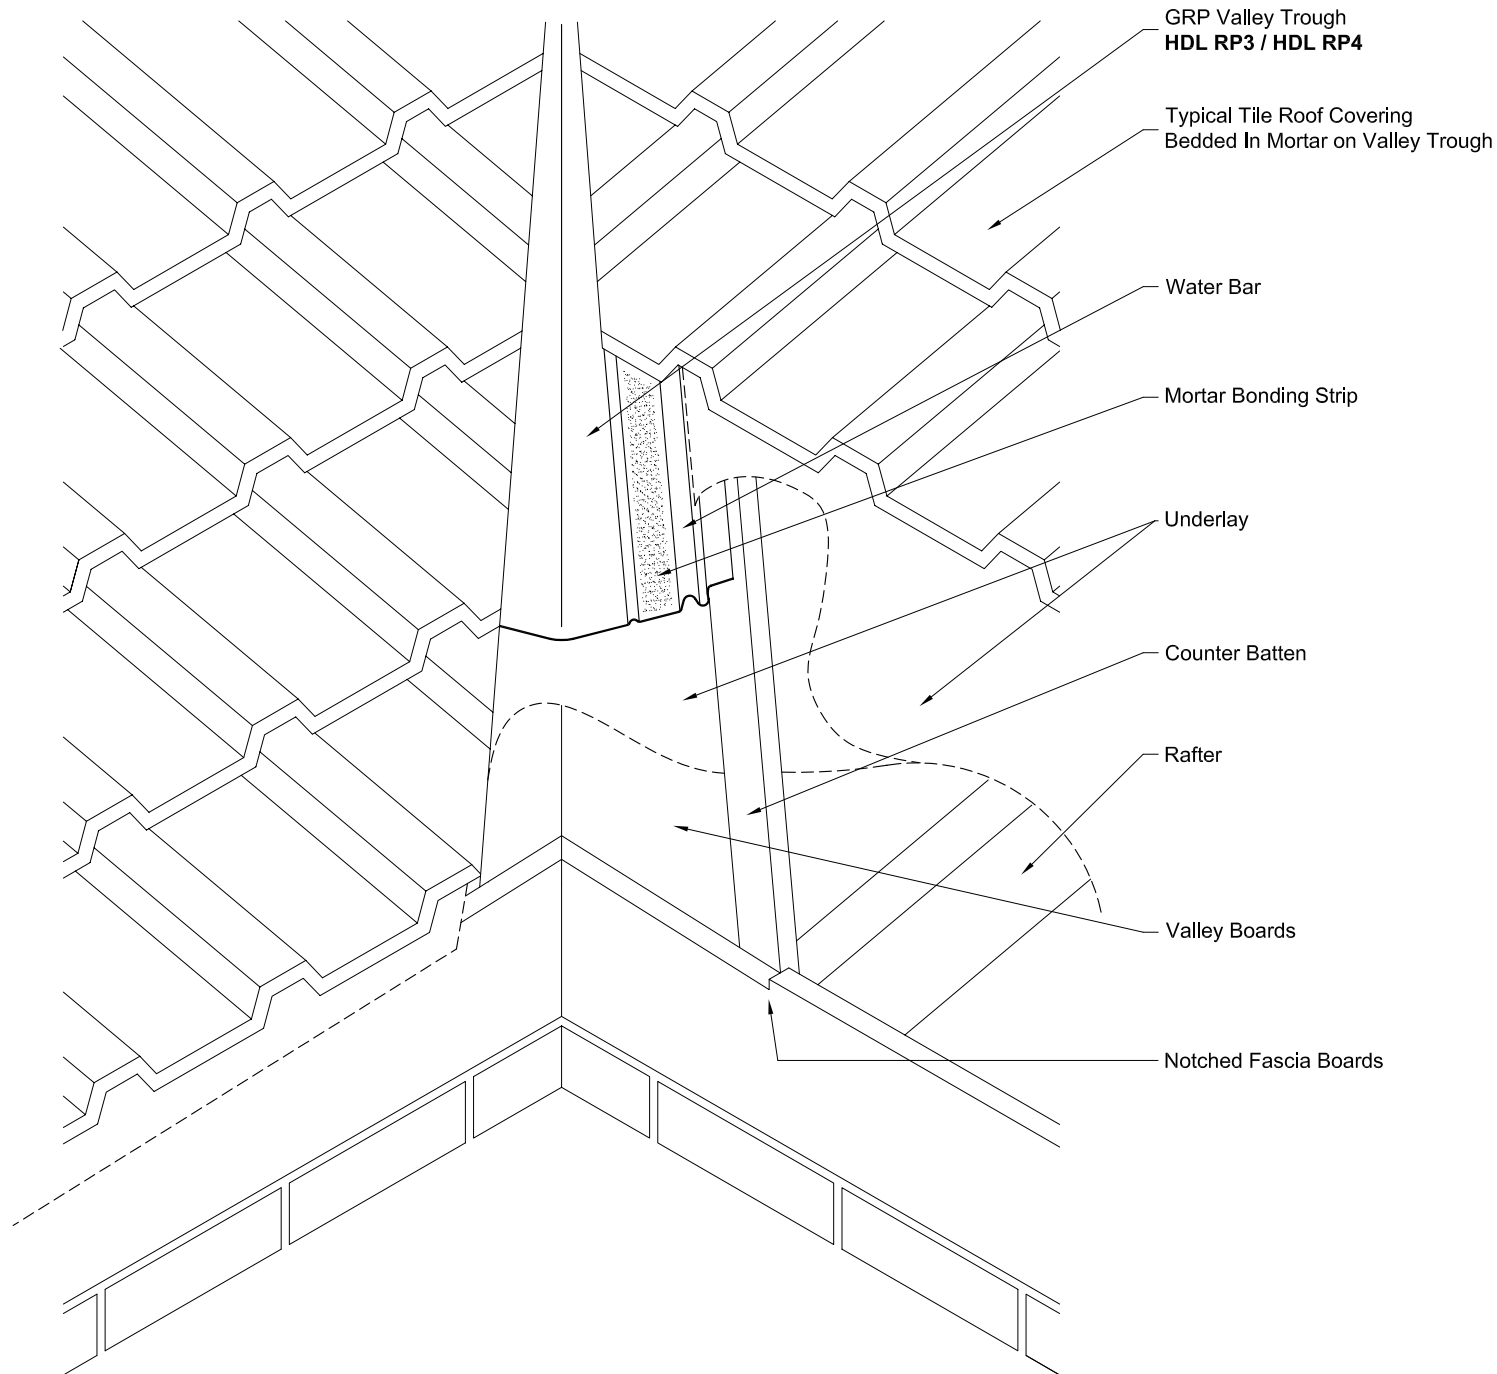

GRP Valley Trough
HDL RP3 / HDL RP4

Typical Tile Roof Covering
 Bedded In Mortar on Valley Trough

Water Bar

Mortar Bonding Strip

Underlay

Counter Batten

Rafter

Valley Boards


Notched Fascia Boards

HDL RP3 & HDL RP4

GRP valley troughs with mortar bonding strip in standard lead grey colour.

HDL RP3 Length: 3000mm, Width: 380mm
HDL RP4 Length: 2400mm, Width: 380mm

NOTE: Inset valley board to be 18mm softwood or 12mm plywood. 6mm over laid valley boards supported on noggins between rafters can be used if required.

| | |
|--|---|
| CLIENT | |
| PROJECT | |
| SCALE NTS | DATE 03.05.2013 |
| DRAWING TITLE Tile Valley Trough Typical Installation Detail | |
| DRAWING NUMBER HDL RP3-2 | |
| HambleSide Danelaw Ltd | |
| T 01327 701900 |  |
| F 01327 701909 | |
| W www.hambleSide-danelaw.co.uk | |
| A Long March, Daventry, NN11 4NR | |