


**HDL SVTU**

GRP valley trough in standard lead grey colour.

**HDL SVTU** Length: 3000mm, Width: 360mm

NOTE: Inset valley board to be 18mm softwood or 12mm plywood. 6mm over laid valley boards can be used if required.

CLIENT	
PROJECT	
SCALE 1:3 @ A4	DATE 25.04.2013
DRAWING TITLE Slate Valley Trough Typical Cross Section Detail	
DRAWING NUMBER HDL SVTU	
HambleSide Danelaw Ltd	
T 01327 701900	
F 01327 701909	
W www.hambleSide-danelaw.co.uk	
A Long March, Daventry, NN11 4NR	

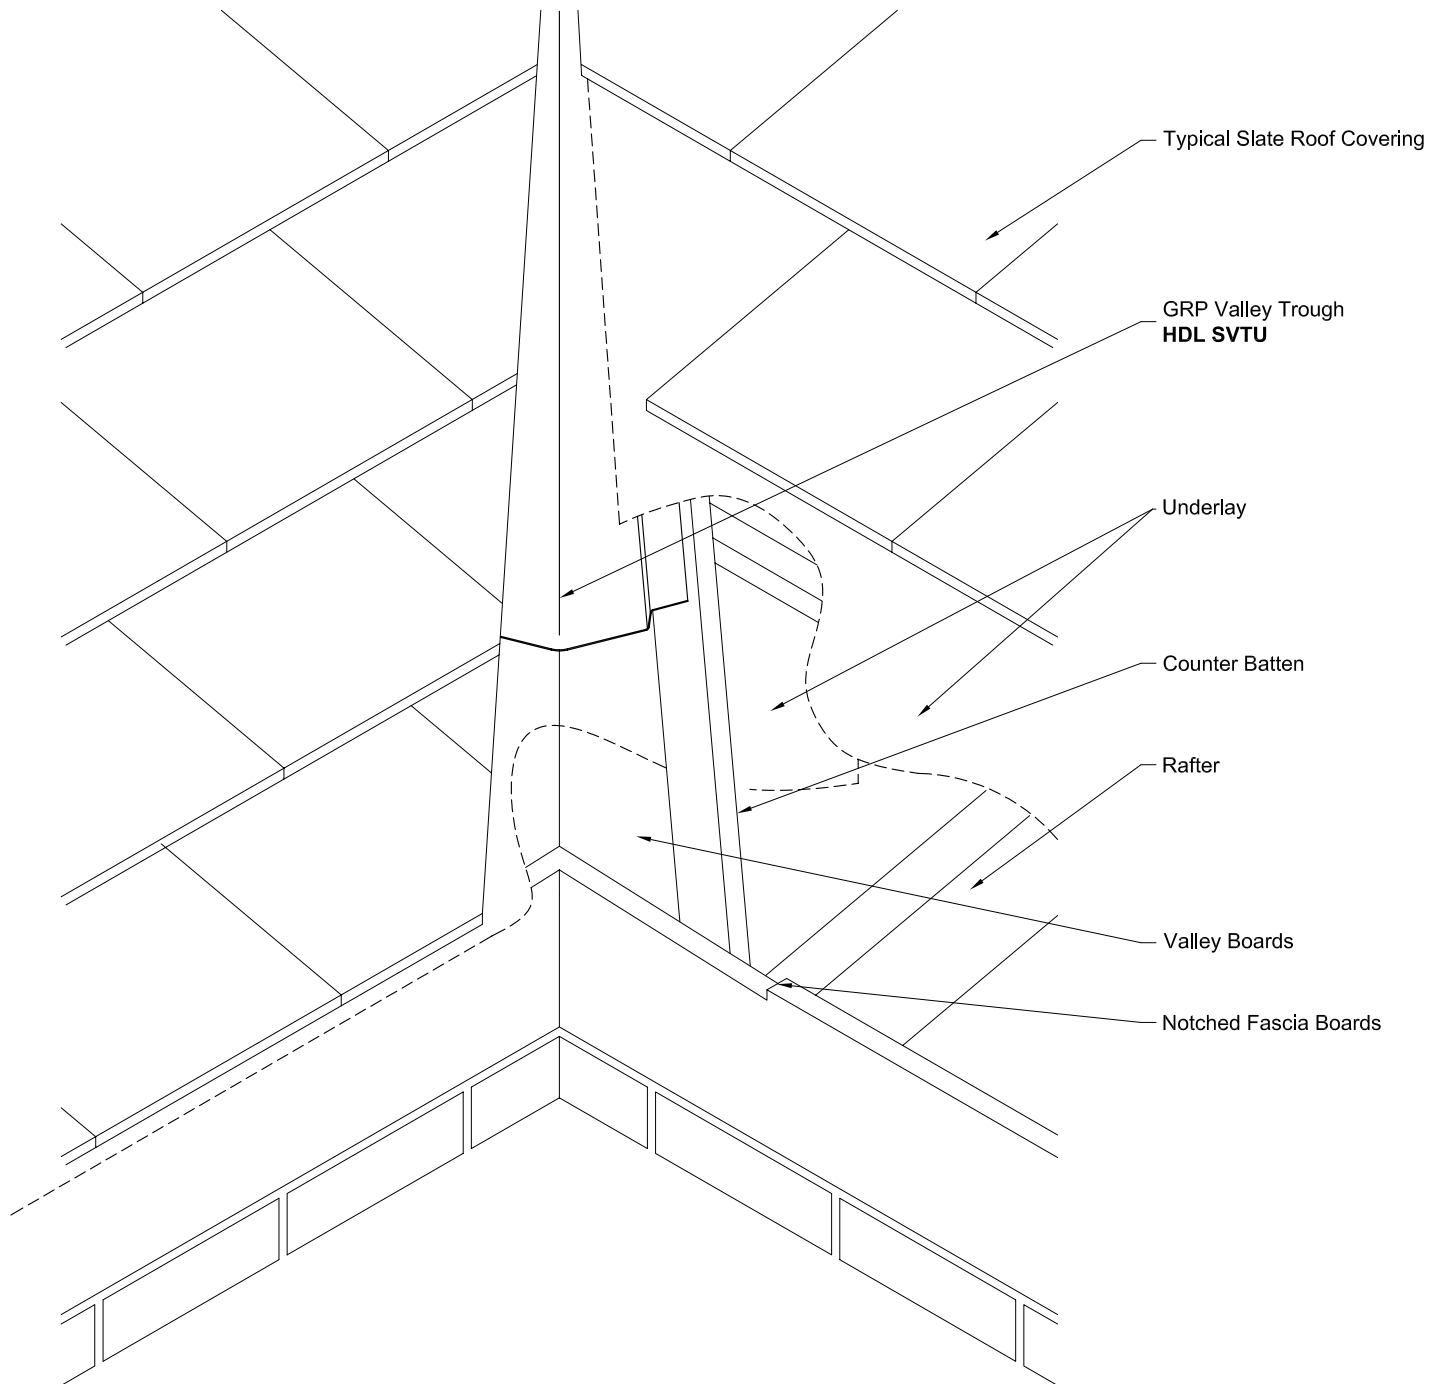


**HDL SVTU**

GRP valley trough in standard lead grey colour.

**HDL SVTU** Length: 3000mm, Width: 360mm

NOTE: Inset valley board to be 18mm softwood or 12mm plywood, 6mm over laid valley boards can be used if required.

CLIENT	
PROJECT	
SCALE NTS	DATE 25.04.2013
DRAWING TITLE Slate Valley Trough Typical Cross Section	
DRAWING NUMBER HDL SVTU-2	
HambleSide Danelaw Ltd	
T 01327 701900	
F 01327 701909	
W www.hambleSide-danelaw.co.uk	
A Long March, Daventry, NN11 4NR	