




ROOFLIGHT OVER TOPDEK PANEL

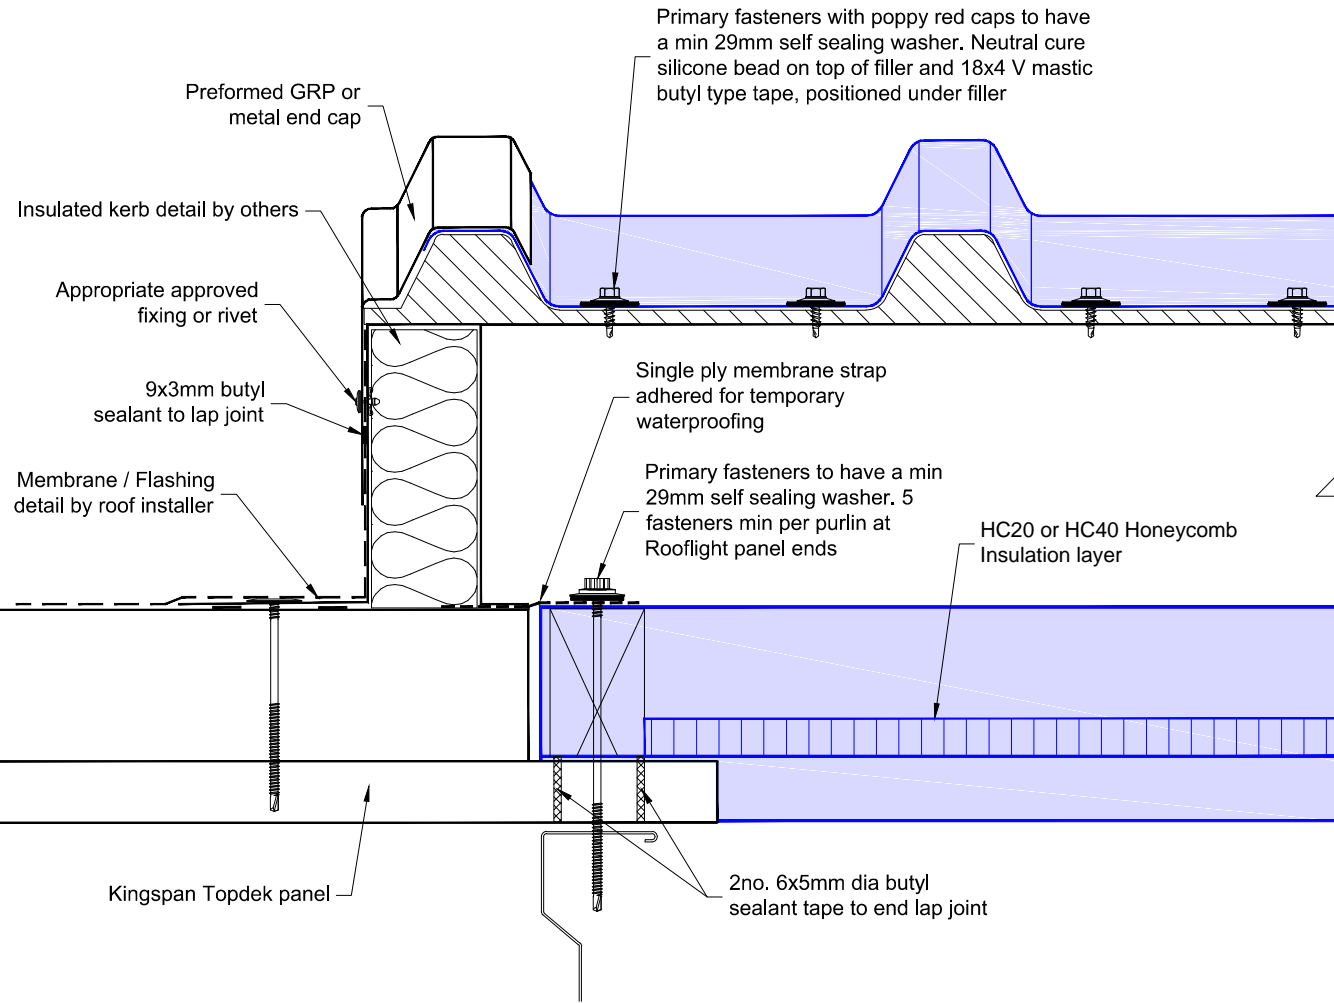


TOPDEK OVER ROOFLIGHT PANEL

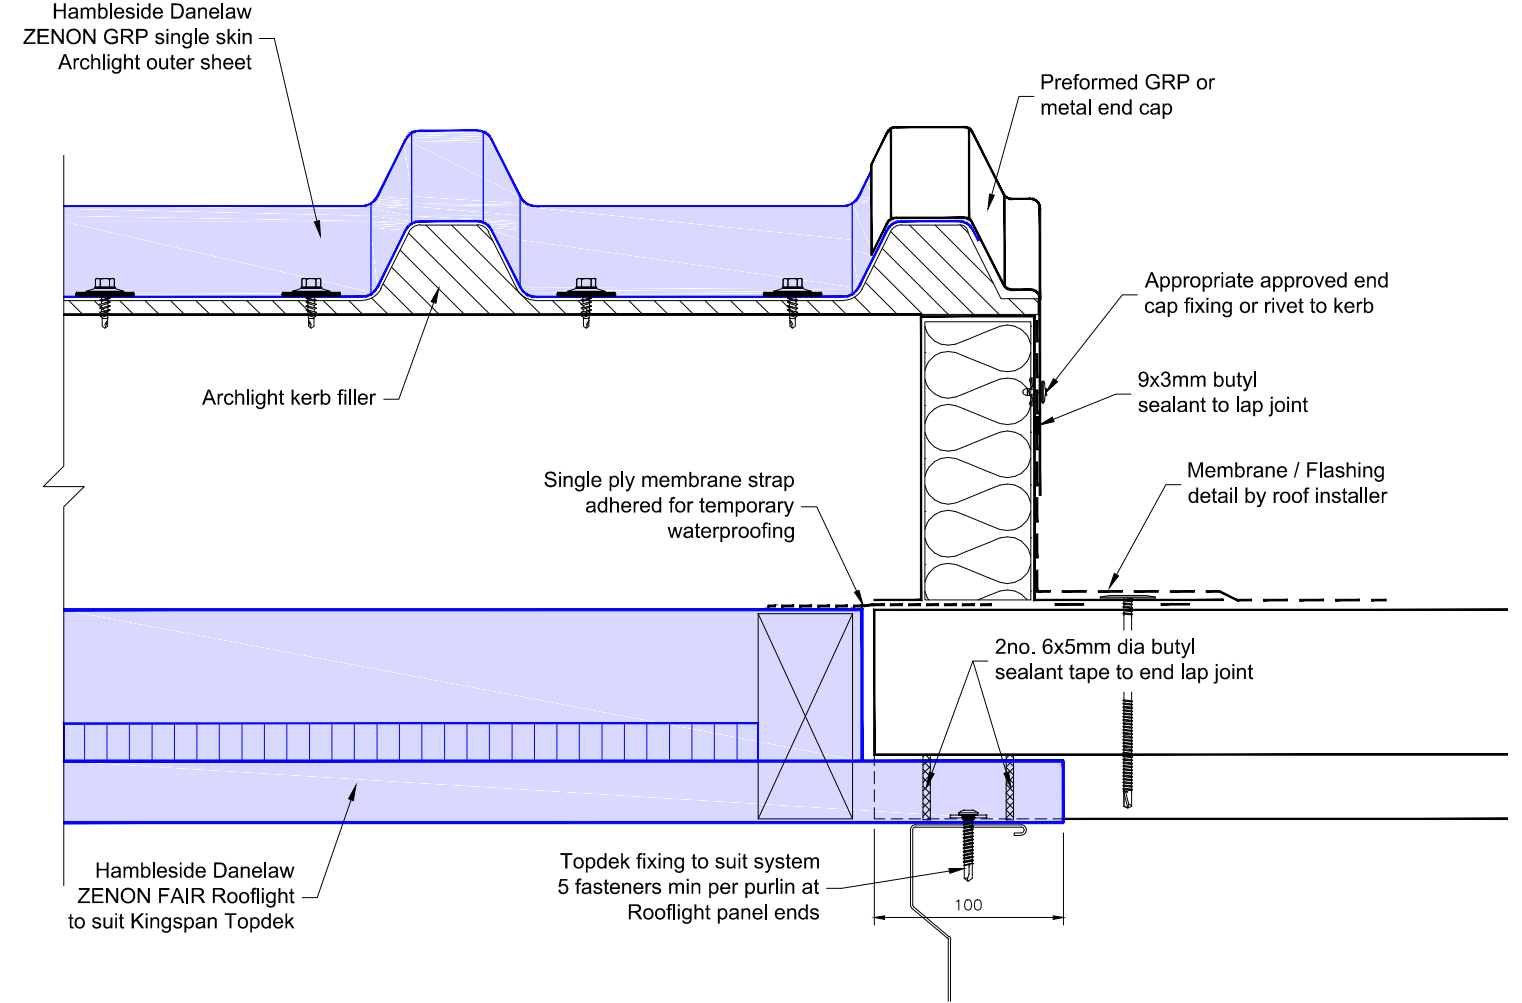


INTERMEDIATE PURLIN FIXING

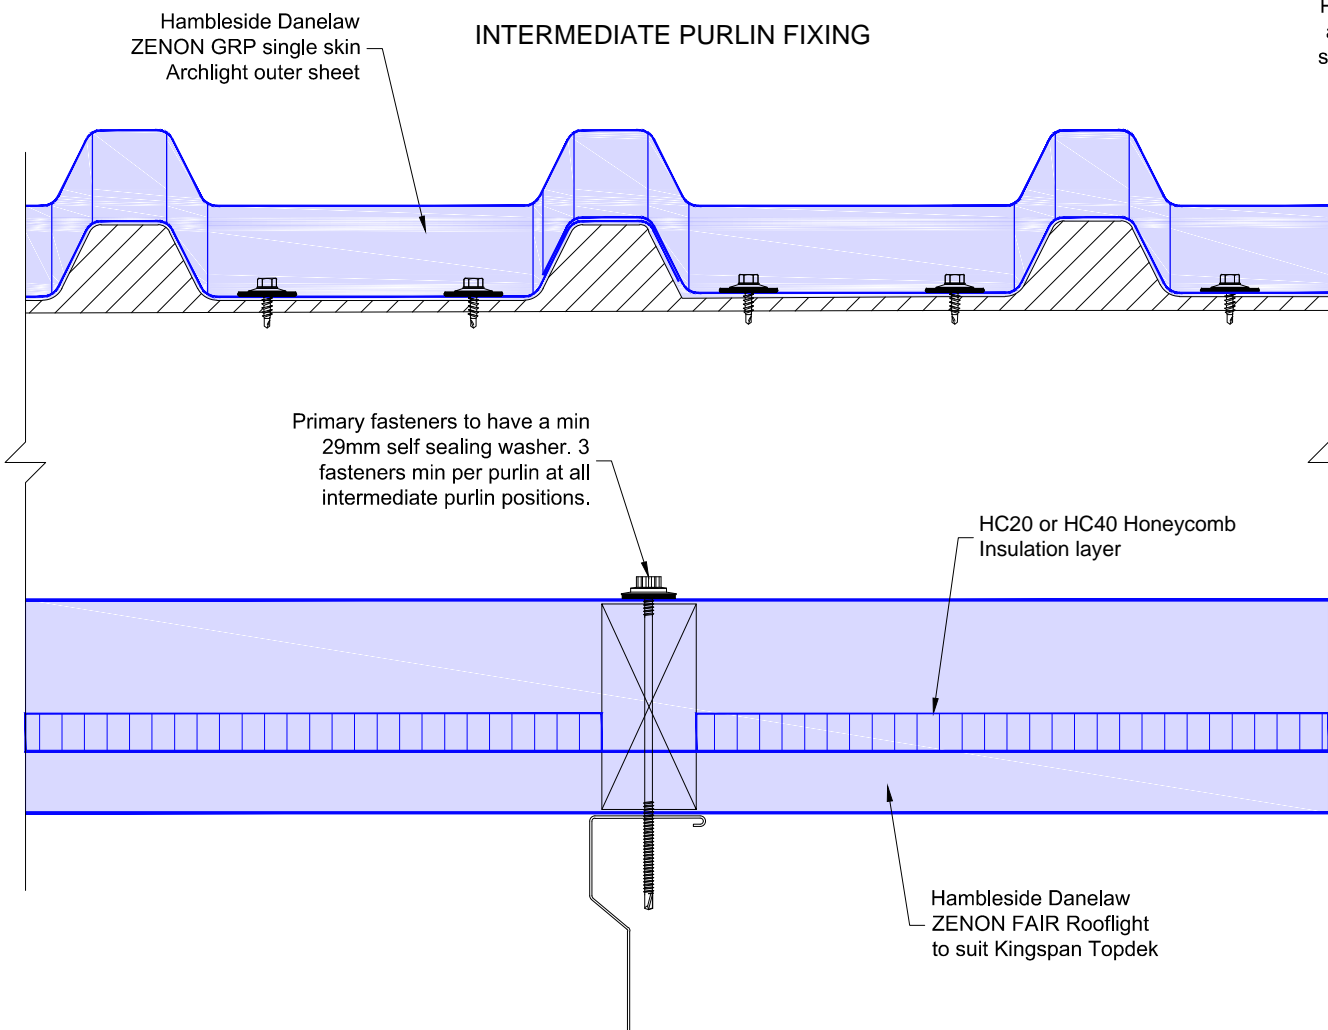

INTERMEDIATE ROOFLIGHT LAP

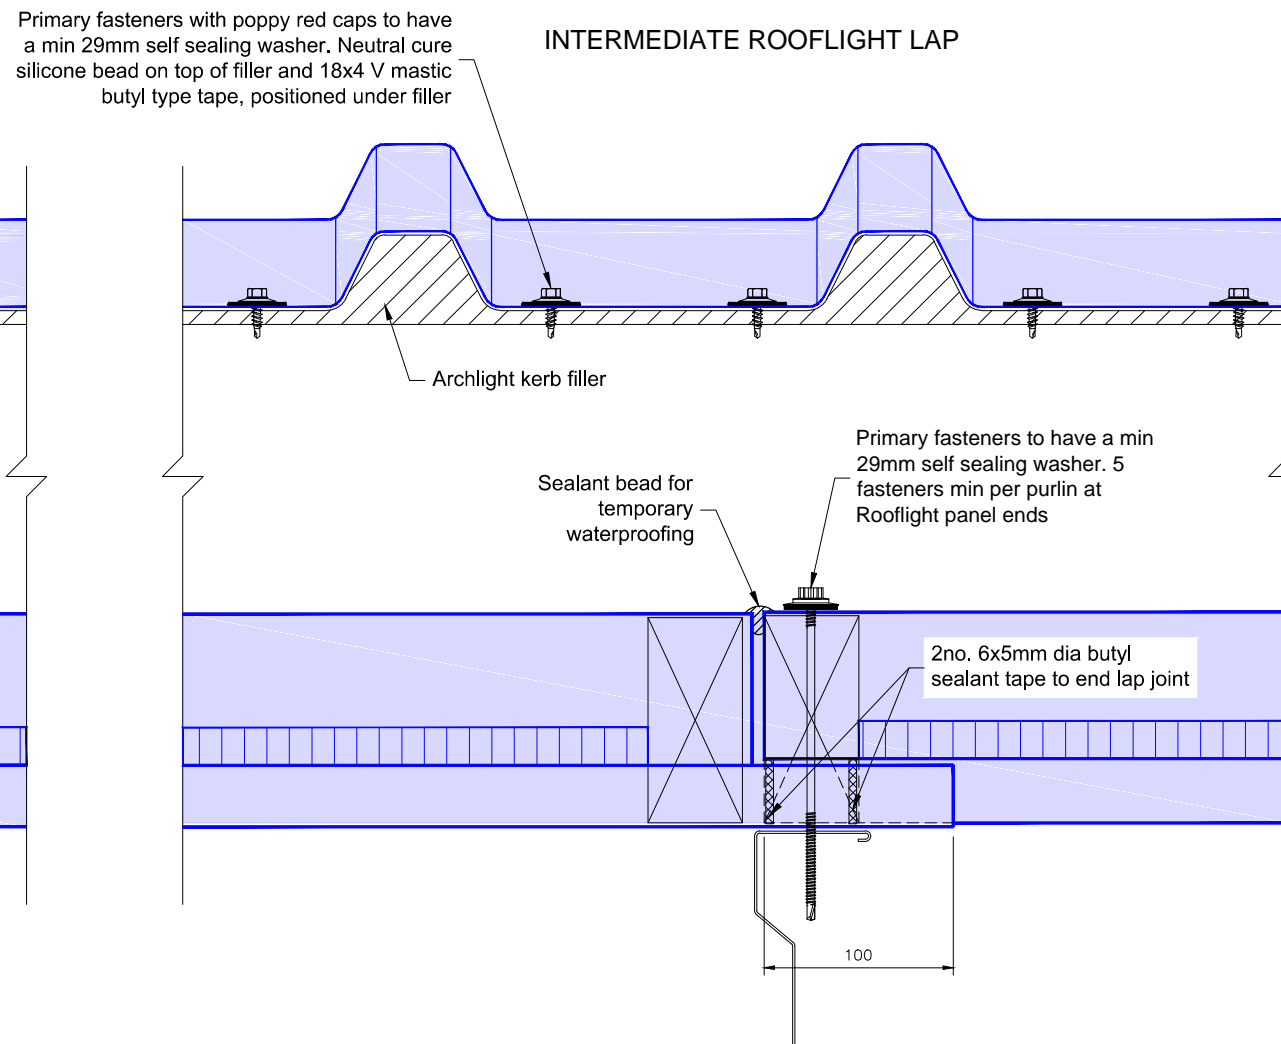

DRAWING TITLE		
Rooflights to suit Kingspan Topdek Typical Sections		
PROJECT		
NA		
CLIENT		
HDL		
DRAWN	DATE	SHEET
SG	16.04.2015	2 of 2
SCALE	PAPER SIZE	REVISION
1:4	A3	B
DRAWING NO		
RT-KSTD		
Hambleside Danelaw Ltd		
T 01327 701900		
F 01327 701909		
www.hambleside-danelaw.co.uk		
- All dimensions are in millimetres unless otherwise stated		
- All dimensions to be checked on site		
- Do not scale		
©Hambleside Danelaw Ltd, own the copyright of this document which is supplied in confidence, this document must not be used for any other purpose other than that it is supplied for.		
		
LOW CARBON DAYLIGHT SOLUTIONS		