





HAMBLESIDE DANELAW ZENON ARC
TYPICAL CROSS SECTION

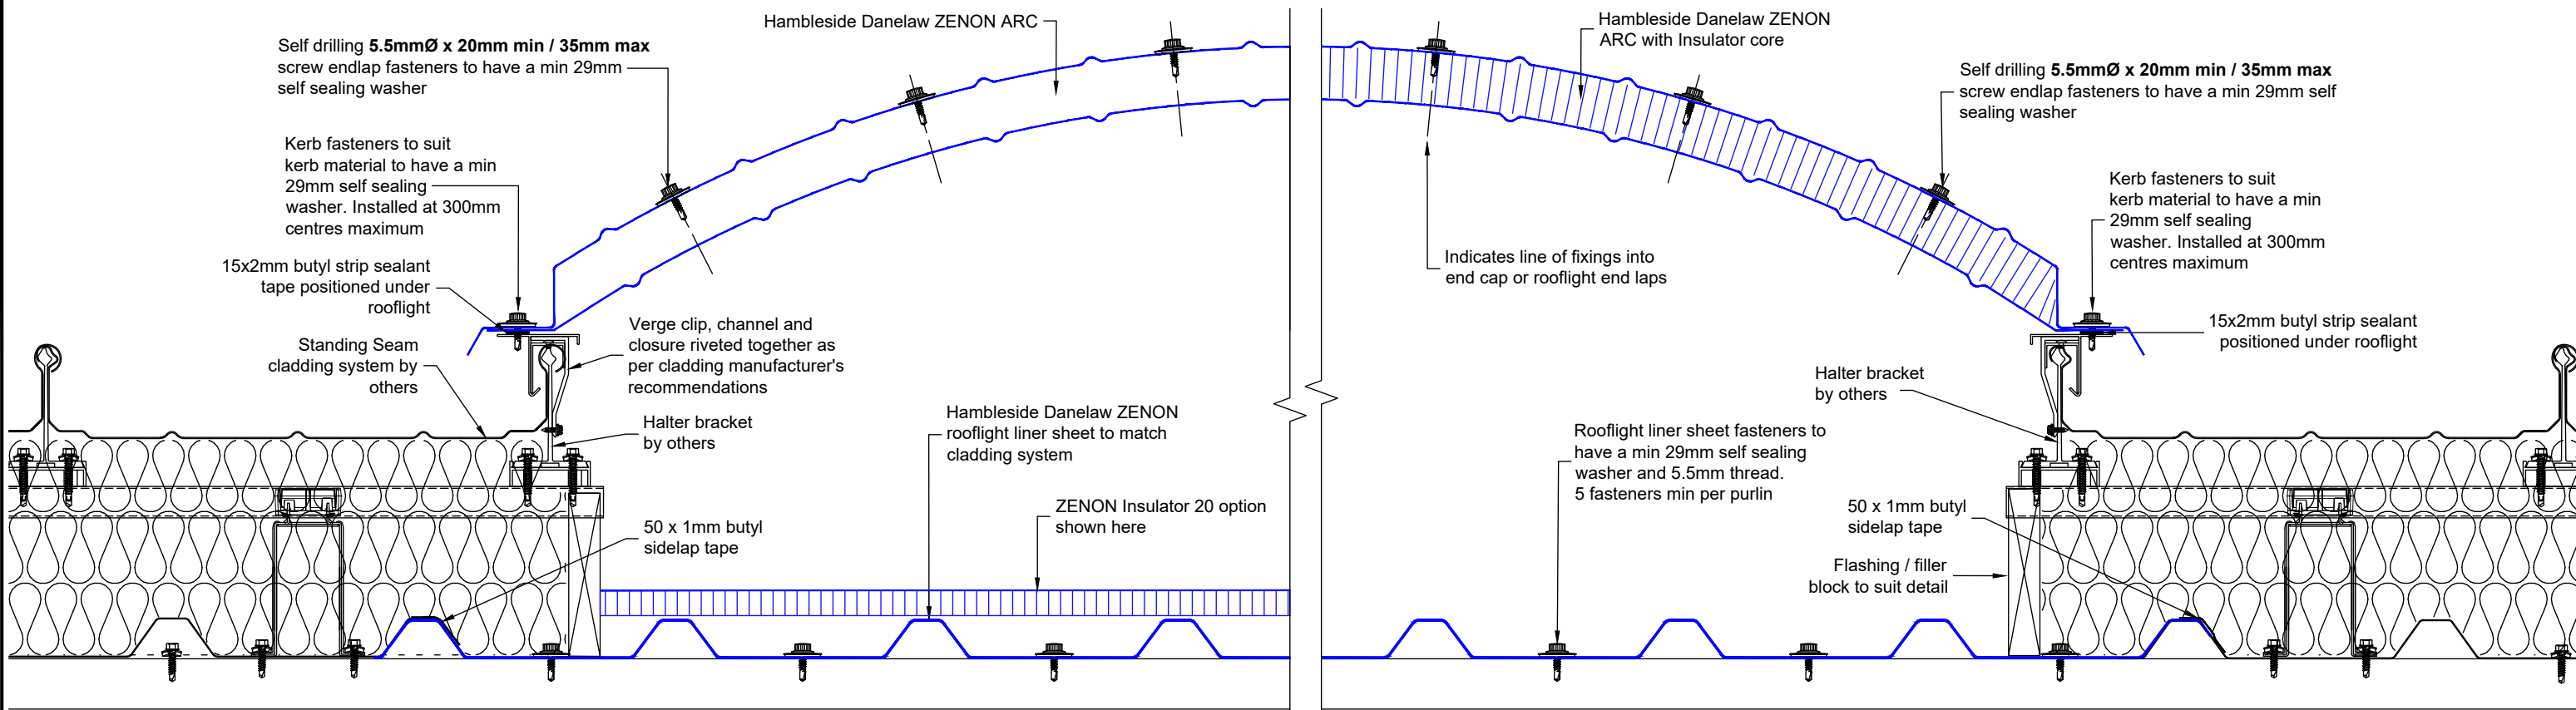

HAMBLESIDE DANELAW ZENON ARC FOR TOPDEK
TYPICAL CROSS SECTION

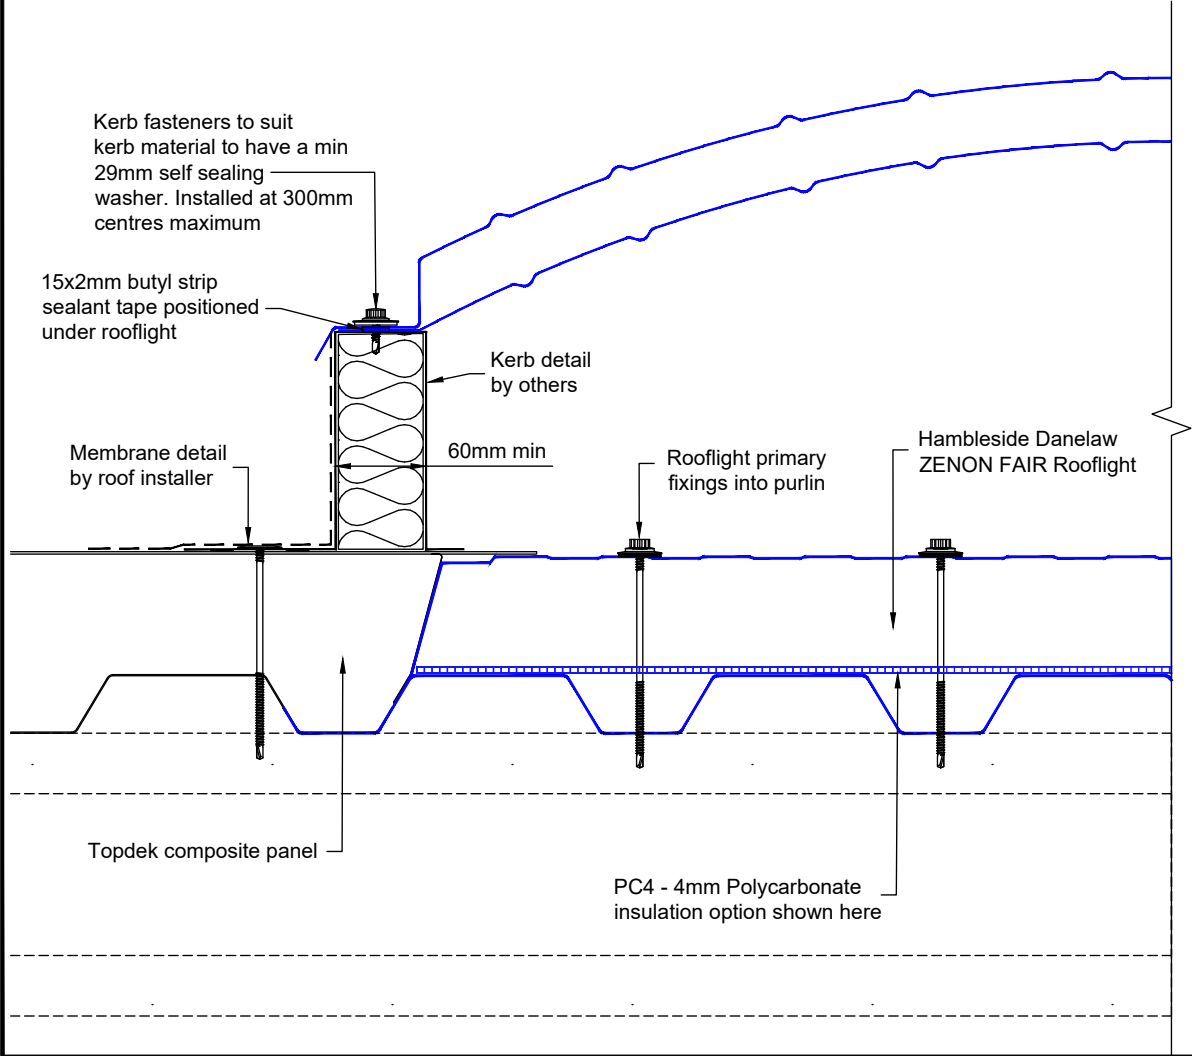

HAMBLESIDE DANELAW ZENON ARC FOR FLAT ROOF
TYPICAL CROSS SECTION

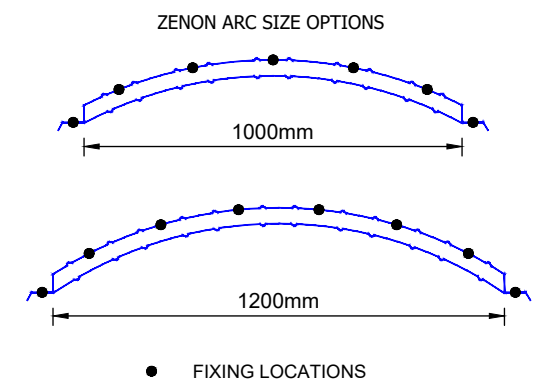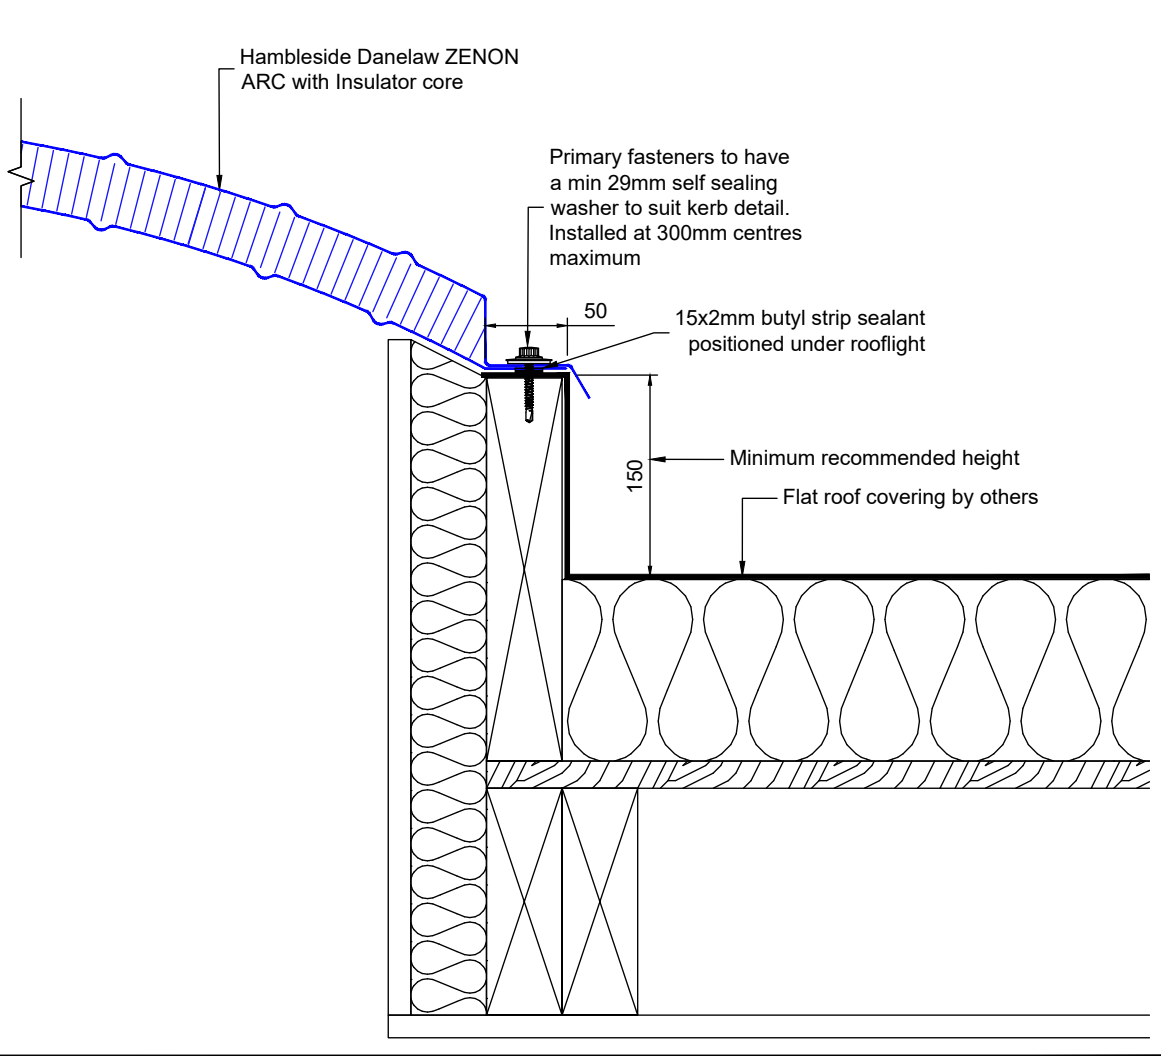


DRAWING TITLE		
ARC Light Typical Details		
PROJECT		
NA		
CLIENT		
HDL		
DRAWN	DATE	SHEET
DB	30.11.2017	1 of 3
SCALE	PAPER SIZE	REVISION
NTS	A3	B
DRAWING NO		
RT-ARC		
Hambleside Danelaw Ltd		
T 01327 701900		
F 01327 701909		
www.hambleside-danelaw.co.uk		
- All dimensions are in millimetres unless otherwise stated		
- All dimensions to be checked on site		
- Do not scale		
© Hambleside Danelaw Ltd, own the copyright of this document which is supplied in confidence, this document must not be used for any other purpose other than that it is supplied for.		
 LOW CARBON DAYLIGHT SOLUTIONS		

ROOFLIGHT OVERLAP ONTO ENDCAP-SECTION


ROOFLIGHT TO ROOFLIGHT JOINT DETAIL - SECTION

ROOFLIGHT ENDCAP OVERLAP - SECTION

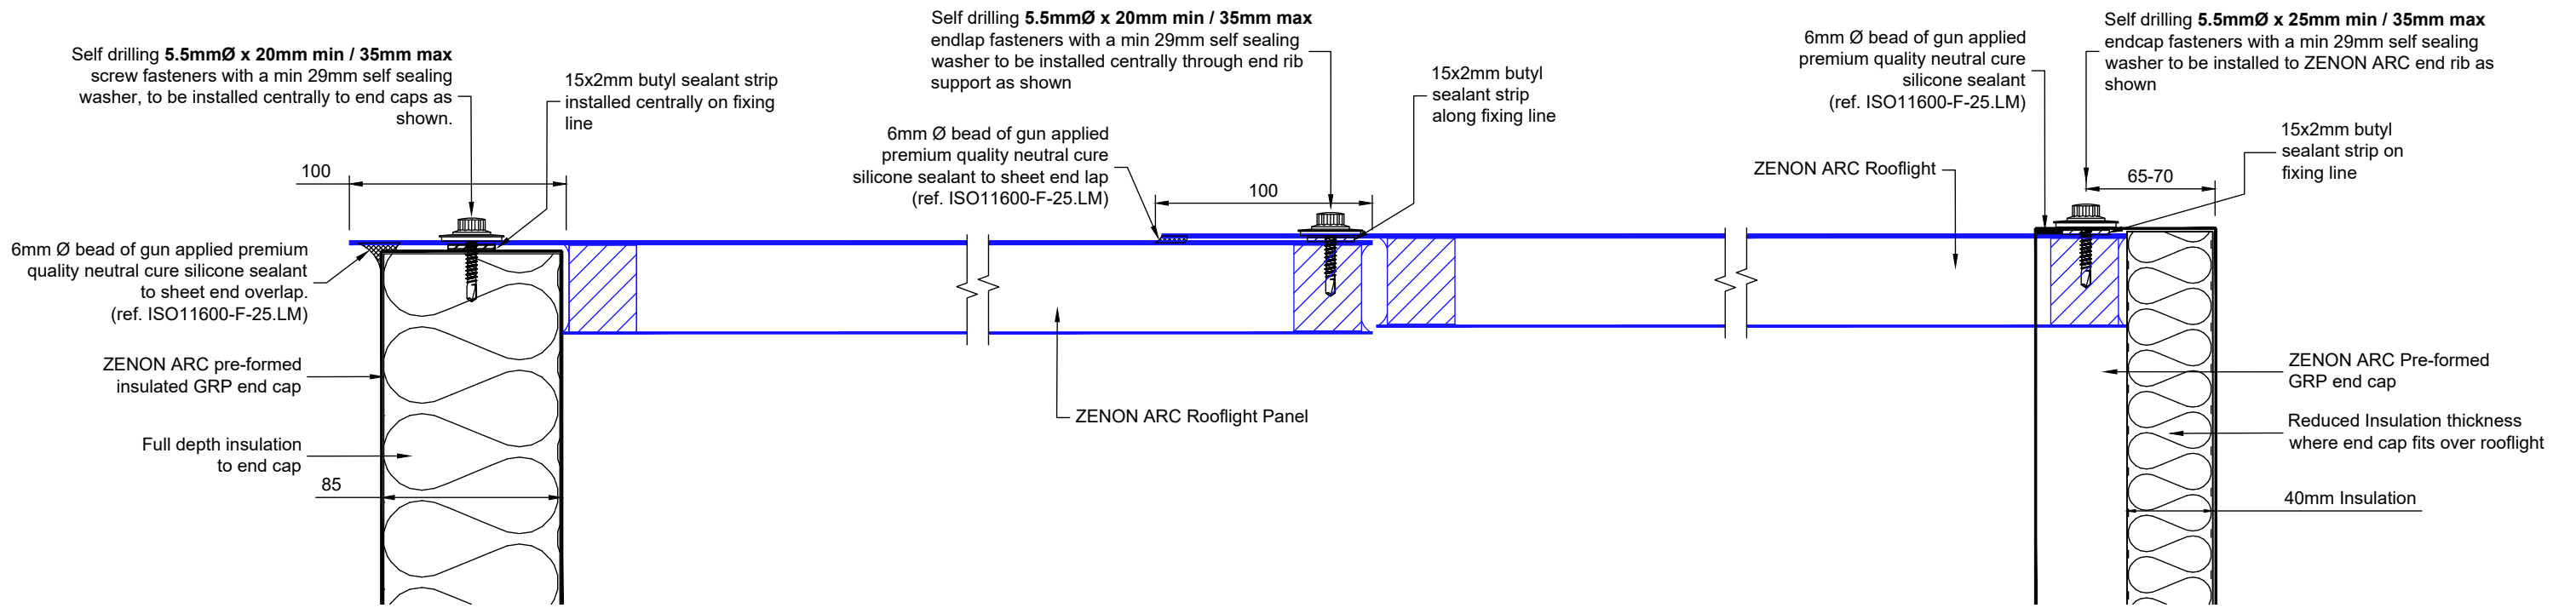

ROOFLIGHT OVERLAP DETAIL


ROOFLIGHT UNDERLAP DETAIL

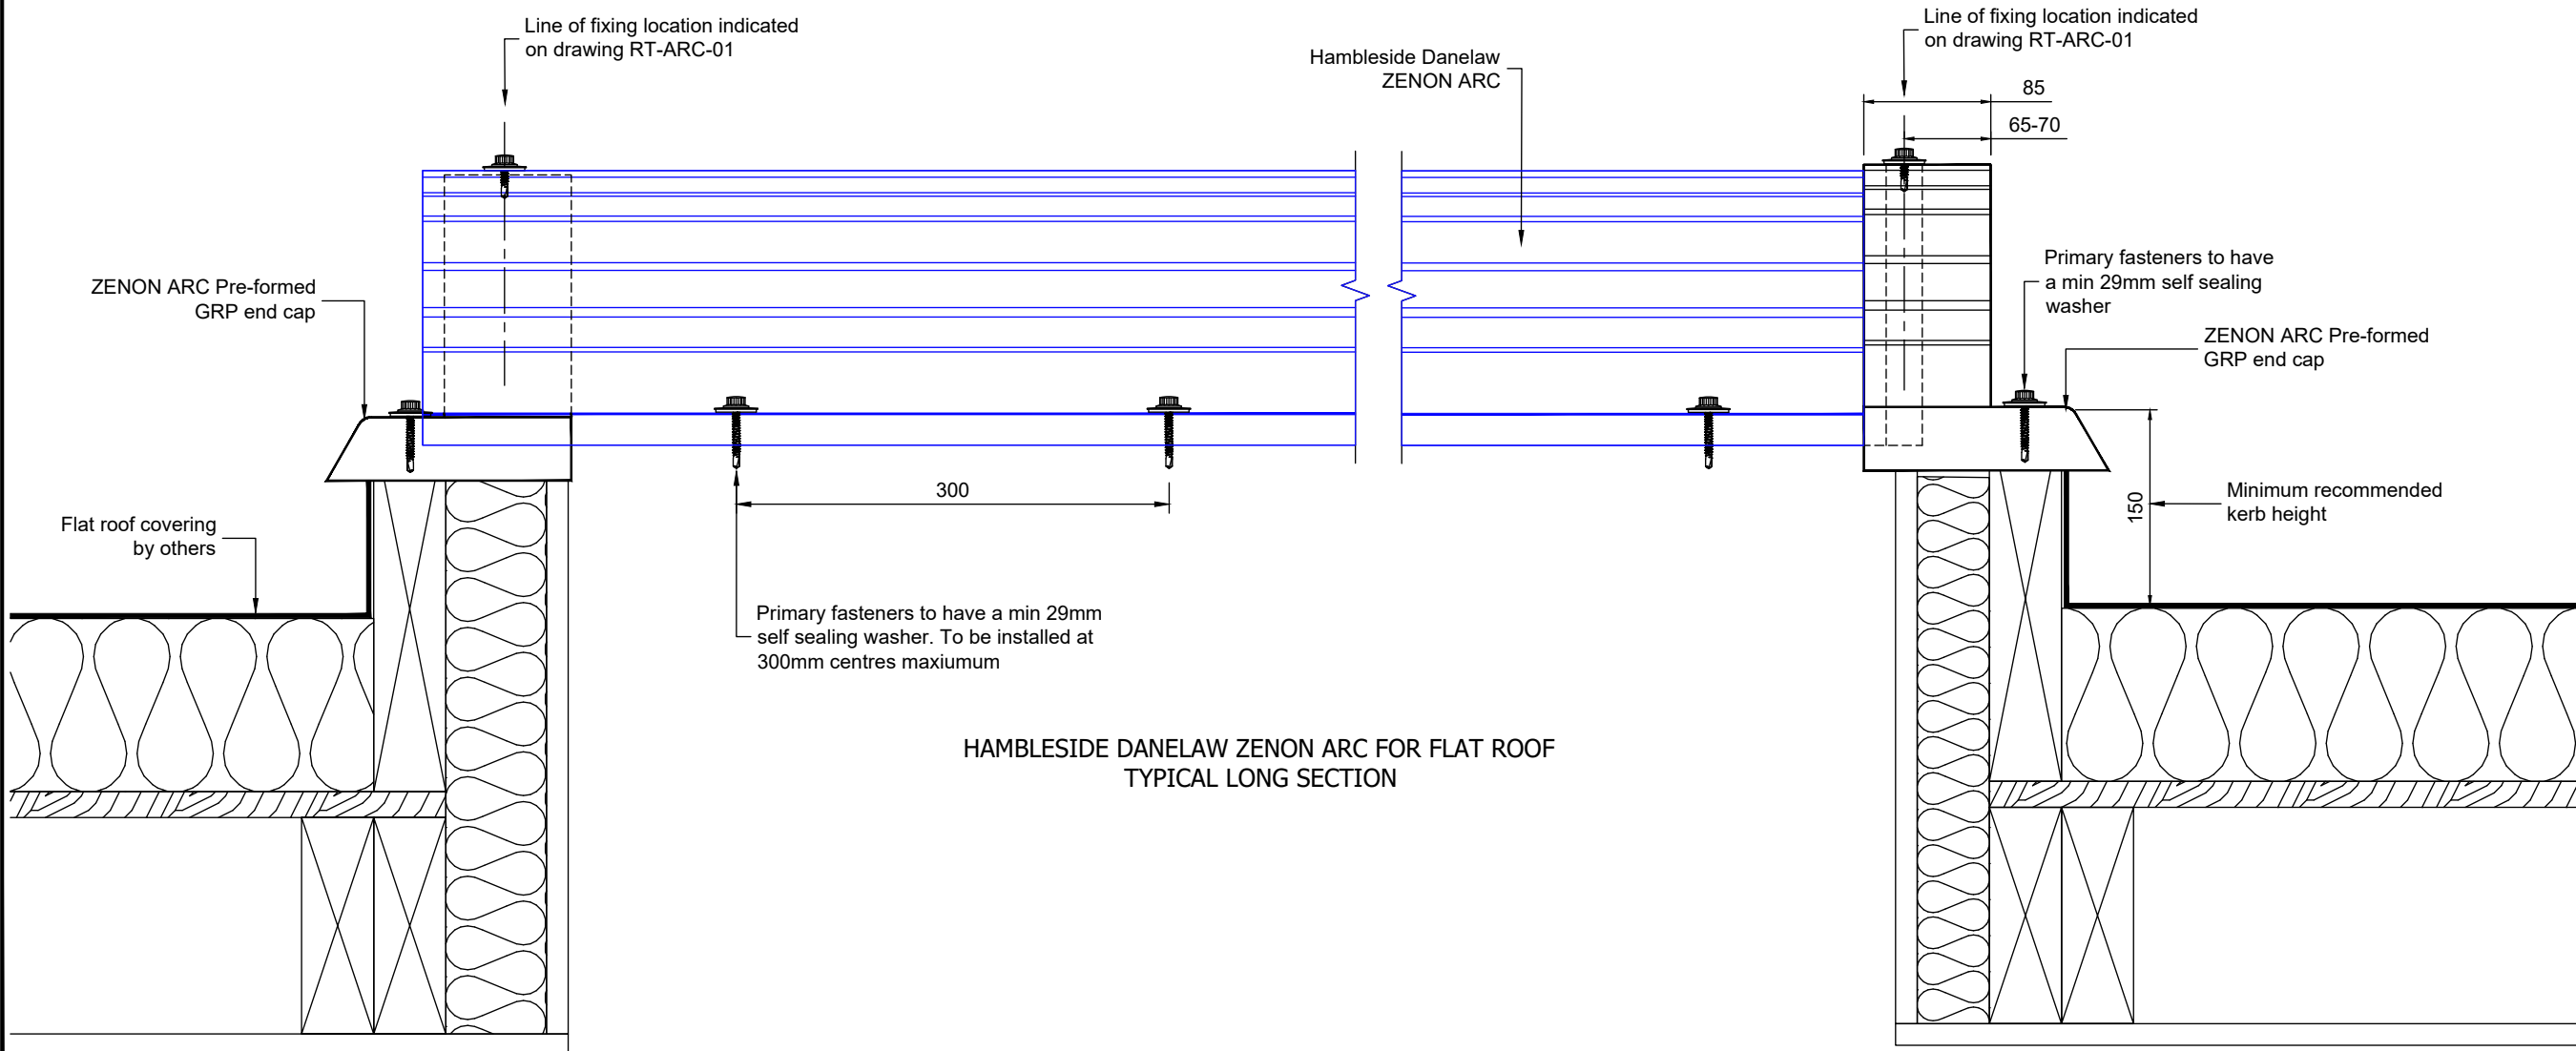


HAMBLESIDE DANELAW ZENON ARC FOR FLAT ROOF TYPICAL LONG SECTION

DRAWING TITLE		
ARC Light Typical Details		
PROJECT		
NA		
CLIENT		
HDL		
DRAWN	DATE	SHEET
DB	30.11.2017	2 of 3
SCALE	PAPER SIZE	REVISION
NTS	A3	B
DRAWING NO		
RT-ARC		
Hambleside Danelaw Ltd		
T 01327 701900		
F 01327 701909		
www.hambleside-danelaw.co.uk		
- All dimensions are in millimetres unless otherwise stated		
- All dimensions to be checked on site		
- Do not scale		
© Hambleside Danelaw Ltd, own the copyright of this document which is supplied in confidence, this document must not be used for any other purpose other than that it is supplied for.		
		

ZENON ARC RIDGE DETAIL FOR BARREL VAULT ARRANGEMENT

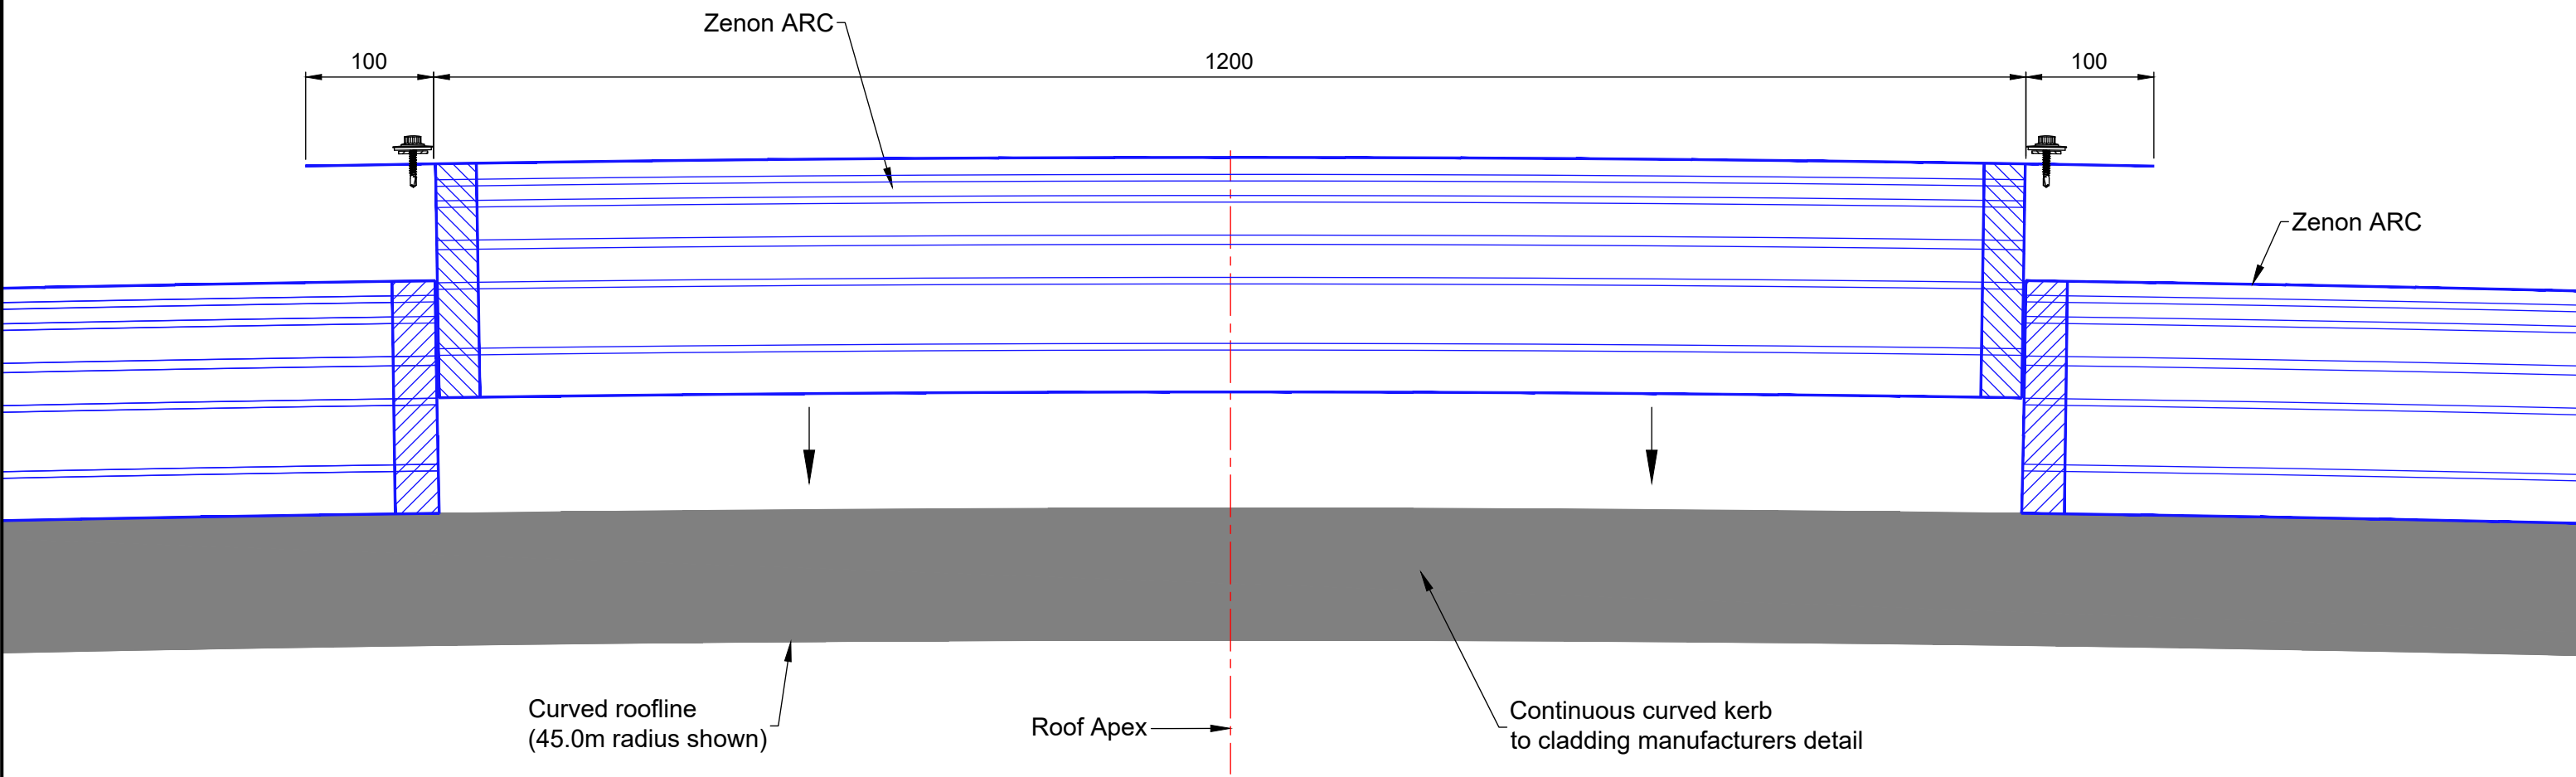

ROOFLIGHT TO ROOFLIGHT JOINT DETAIL - SECTION

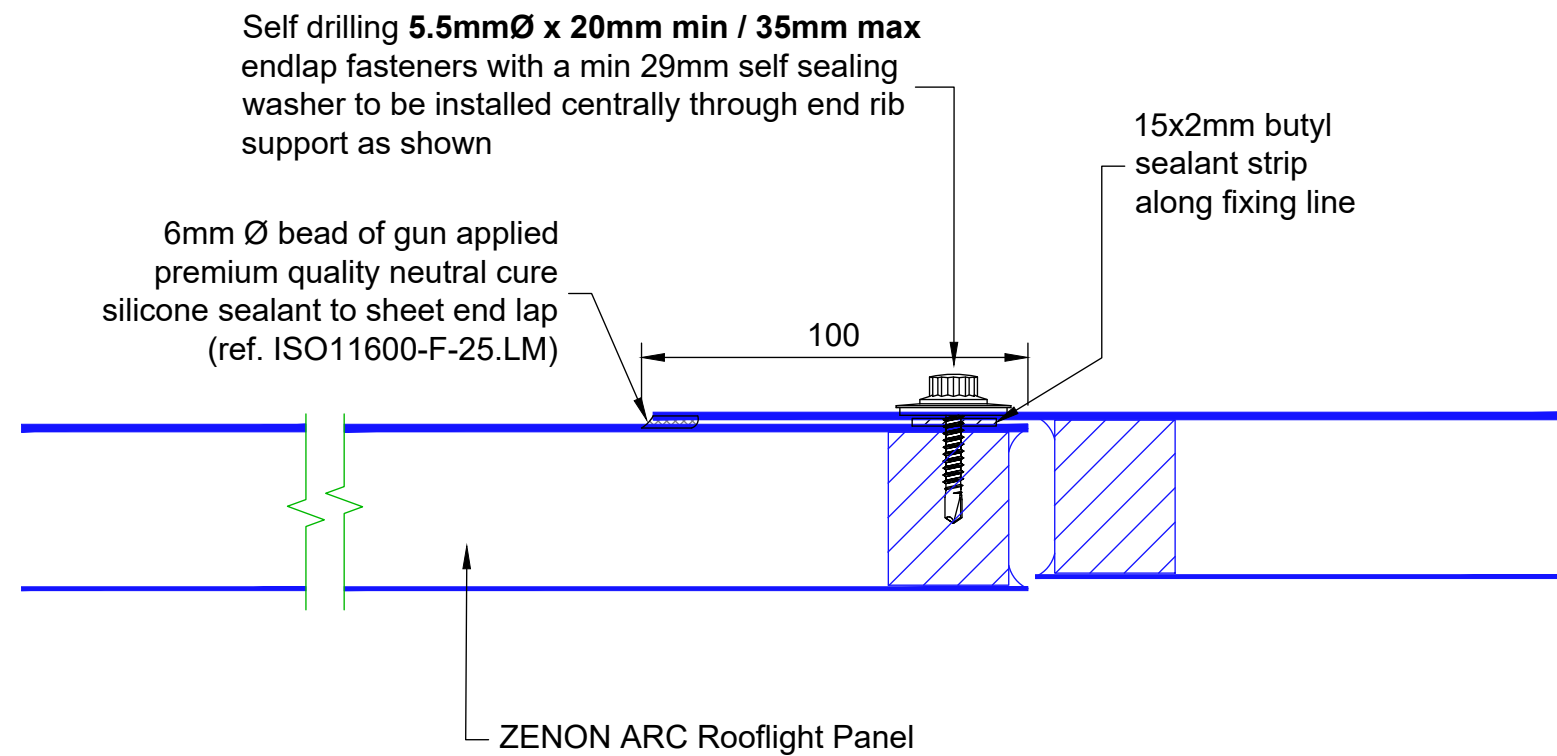

DRAWING TITLE Zenon ARC Typical Curved Roof Apex Detail		
PROJECT NA		
CLIENT HDL		
DRAWN DB	DATE 30.11.2017	SHEET 3 of 3
SCALE NTS	PAPER SIZE A4	REVISION B
DRAWING NO RT-ARC		
Hambleside Danelaw Ltd T 01327 701900 F 01327 701909 www.hambleside-danelaw.co.uk		
- All dimensions are in millimetres unless otherwise stated - All dimensions to be checked on site - Do not scale © Hambleside Danelaw Ltd, own the copyright of this document which is supplied in confidence, this document must not be used for any other purpose other than that it is supplied for.		
 ZENON LOW CARBON DAYLIGHT SOLUTIONS		