


1. Substrate
2. Vapour control layer
3. Insulation
4. Dryseal flat sheet: HDH H 1250F
5. Anti-corrosive fixings where required
6. Dryseal trim: HDH H 0150 H
7. Dryseal trim: HDH H 0150 G
8. Butyl sealant strip
9. New elastomeric felt flashing strip onto extg prepared felt and over primed dryseal detail
10. Existing felt
11. Existing insulation

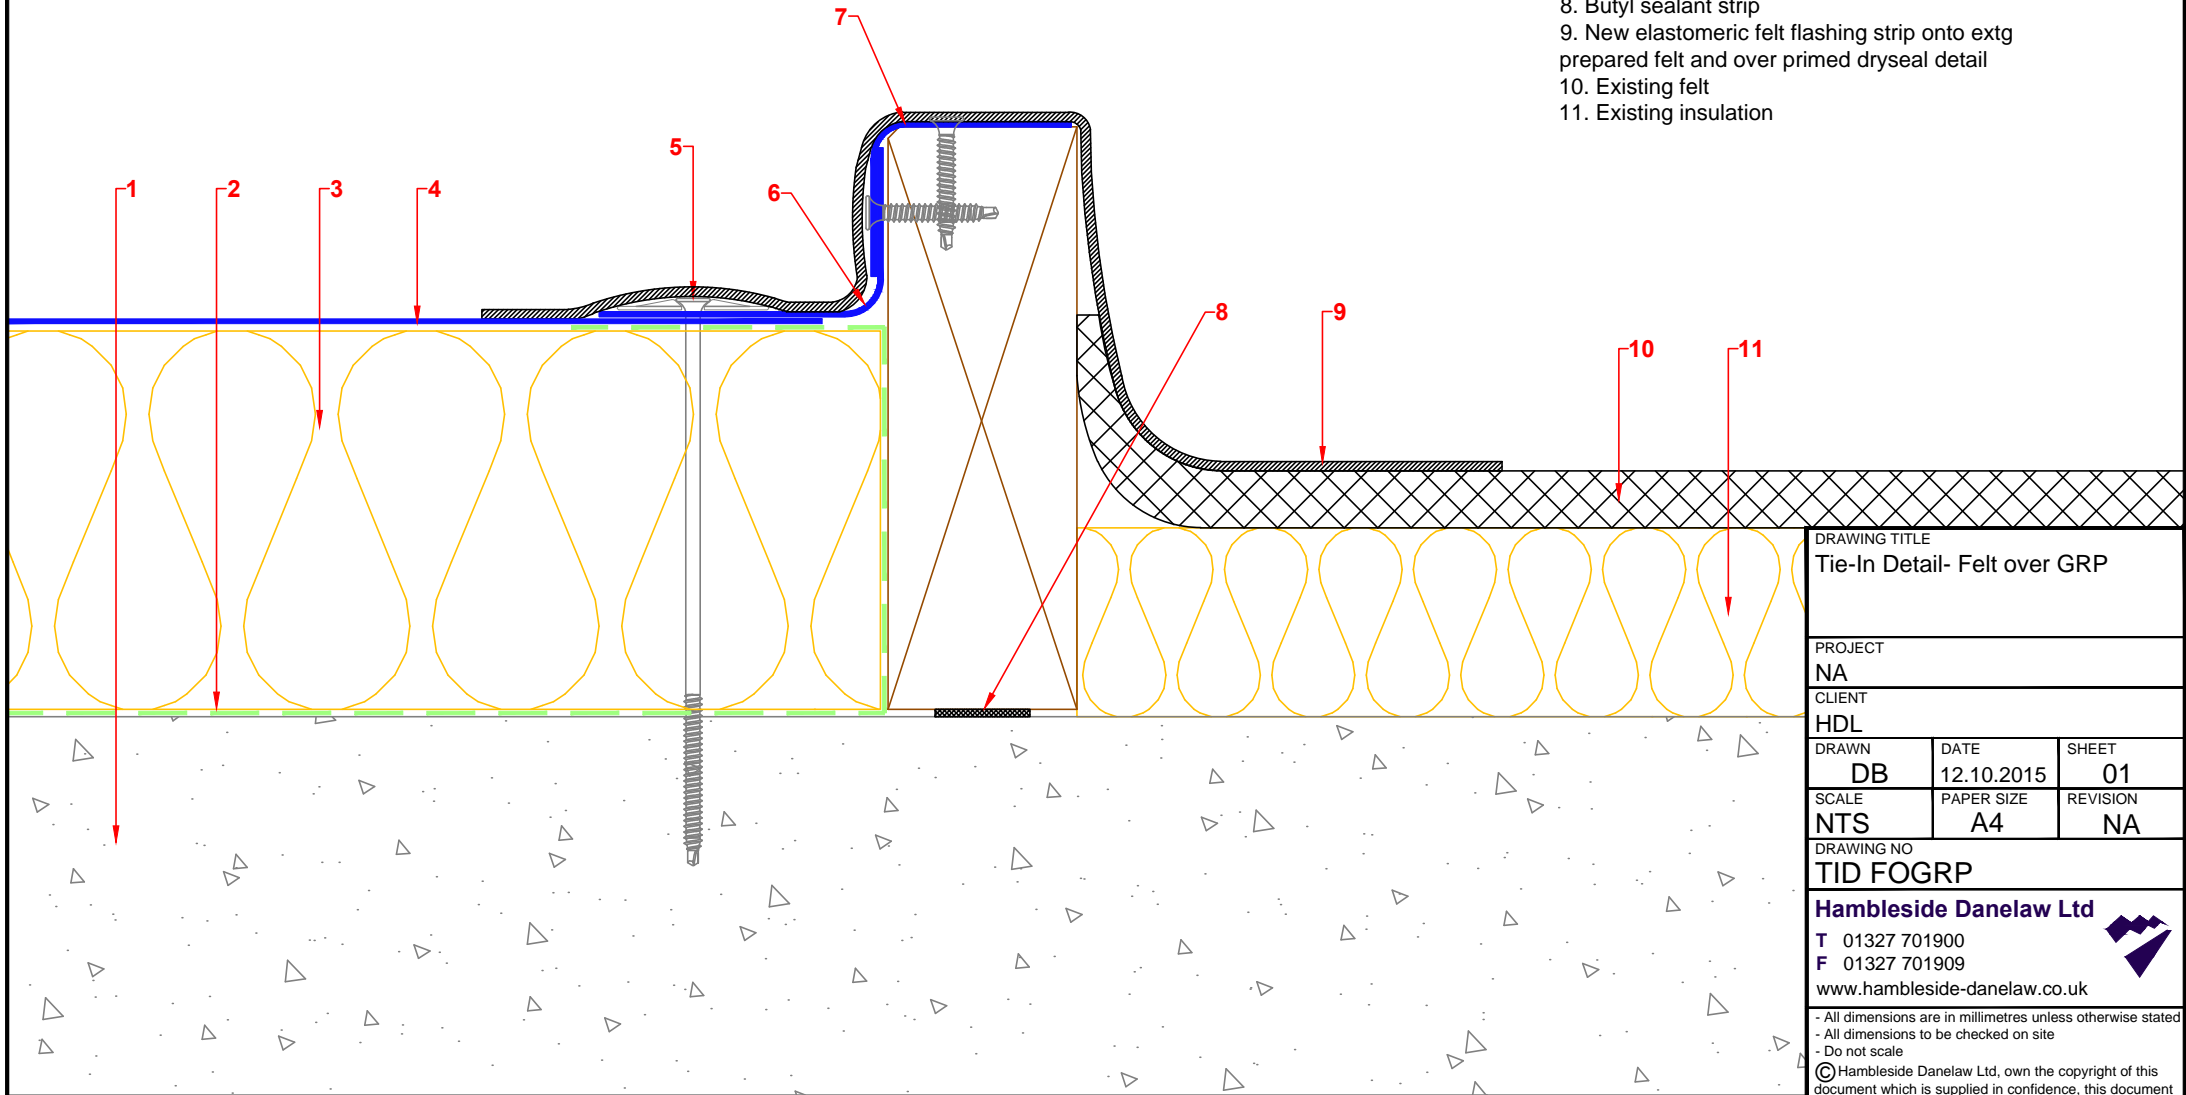

DRAWING TITLE		
Tie-In Detail- Felt over GRP		
PROJECT		
NA		
CLIENT		
HDL		
DRAWN	DATE	SHEET
DB	12.10.2015	01
SCALE	PAPER SIZE	REVISION
NTS	A4	NA
DRAWING NO		
TID FOGRP		
Hambleside Danelaw Ltd		
T 01327 701900		
F 01327 701909		
www.hambleside-danelaw.co.uk		
- All dimensions are in millimetres unless otherwise stated		
- All dimensions to be checked on site		
- Do not scale		
© Hambleside Danelaw Ltd, own the copyright of this document which is supplied in confidence, this document must not be used for any other purpose other than that it is supplied for.		

